



version	date	author	version notes
T1	As dwg	As dwg	Initial issue

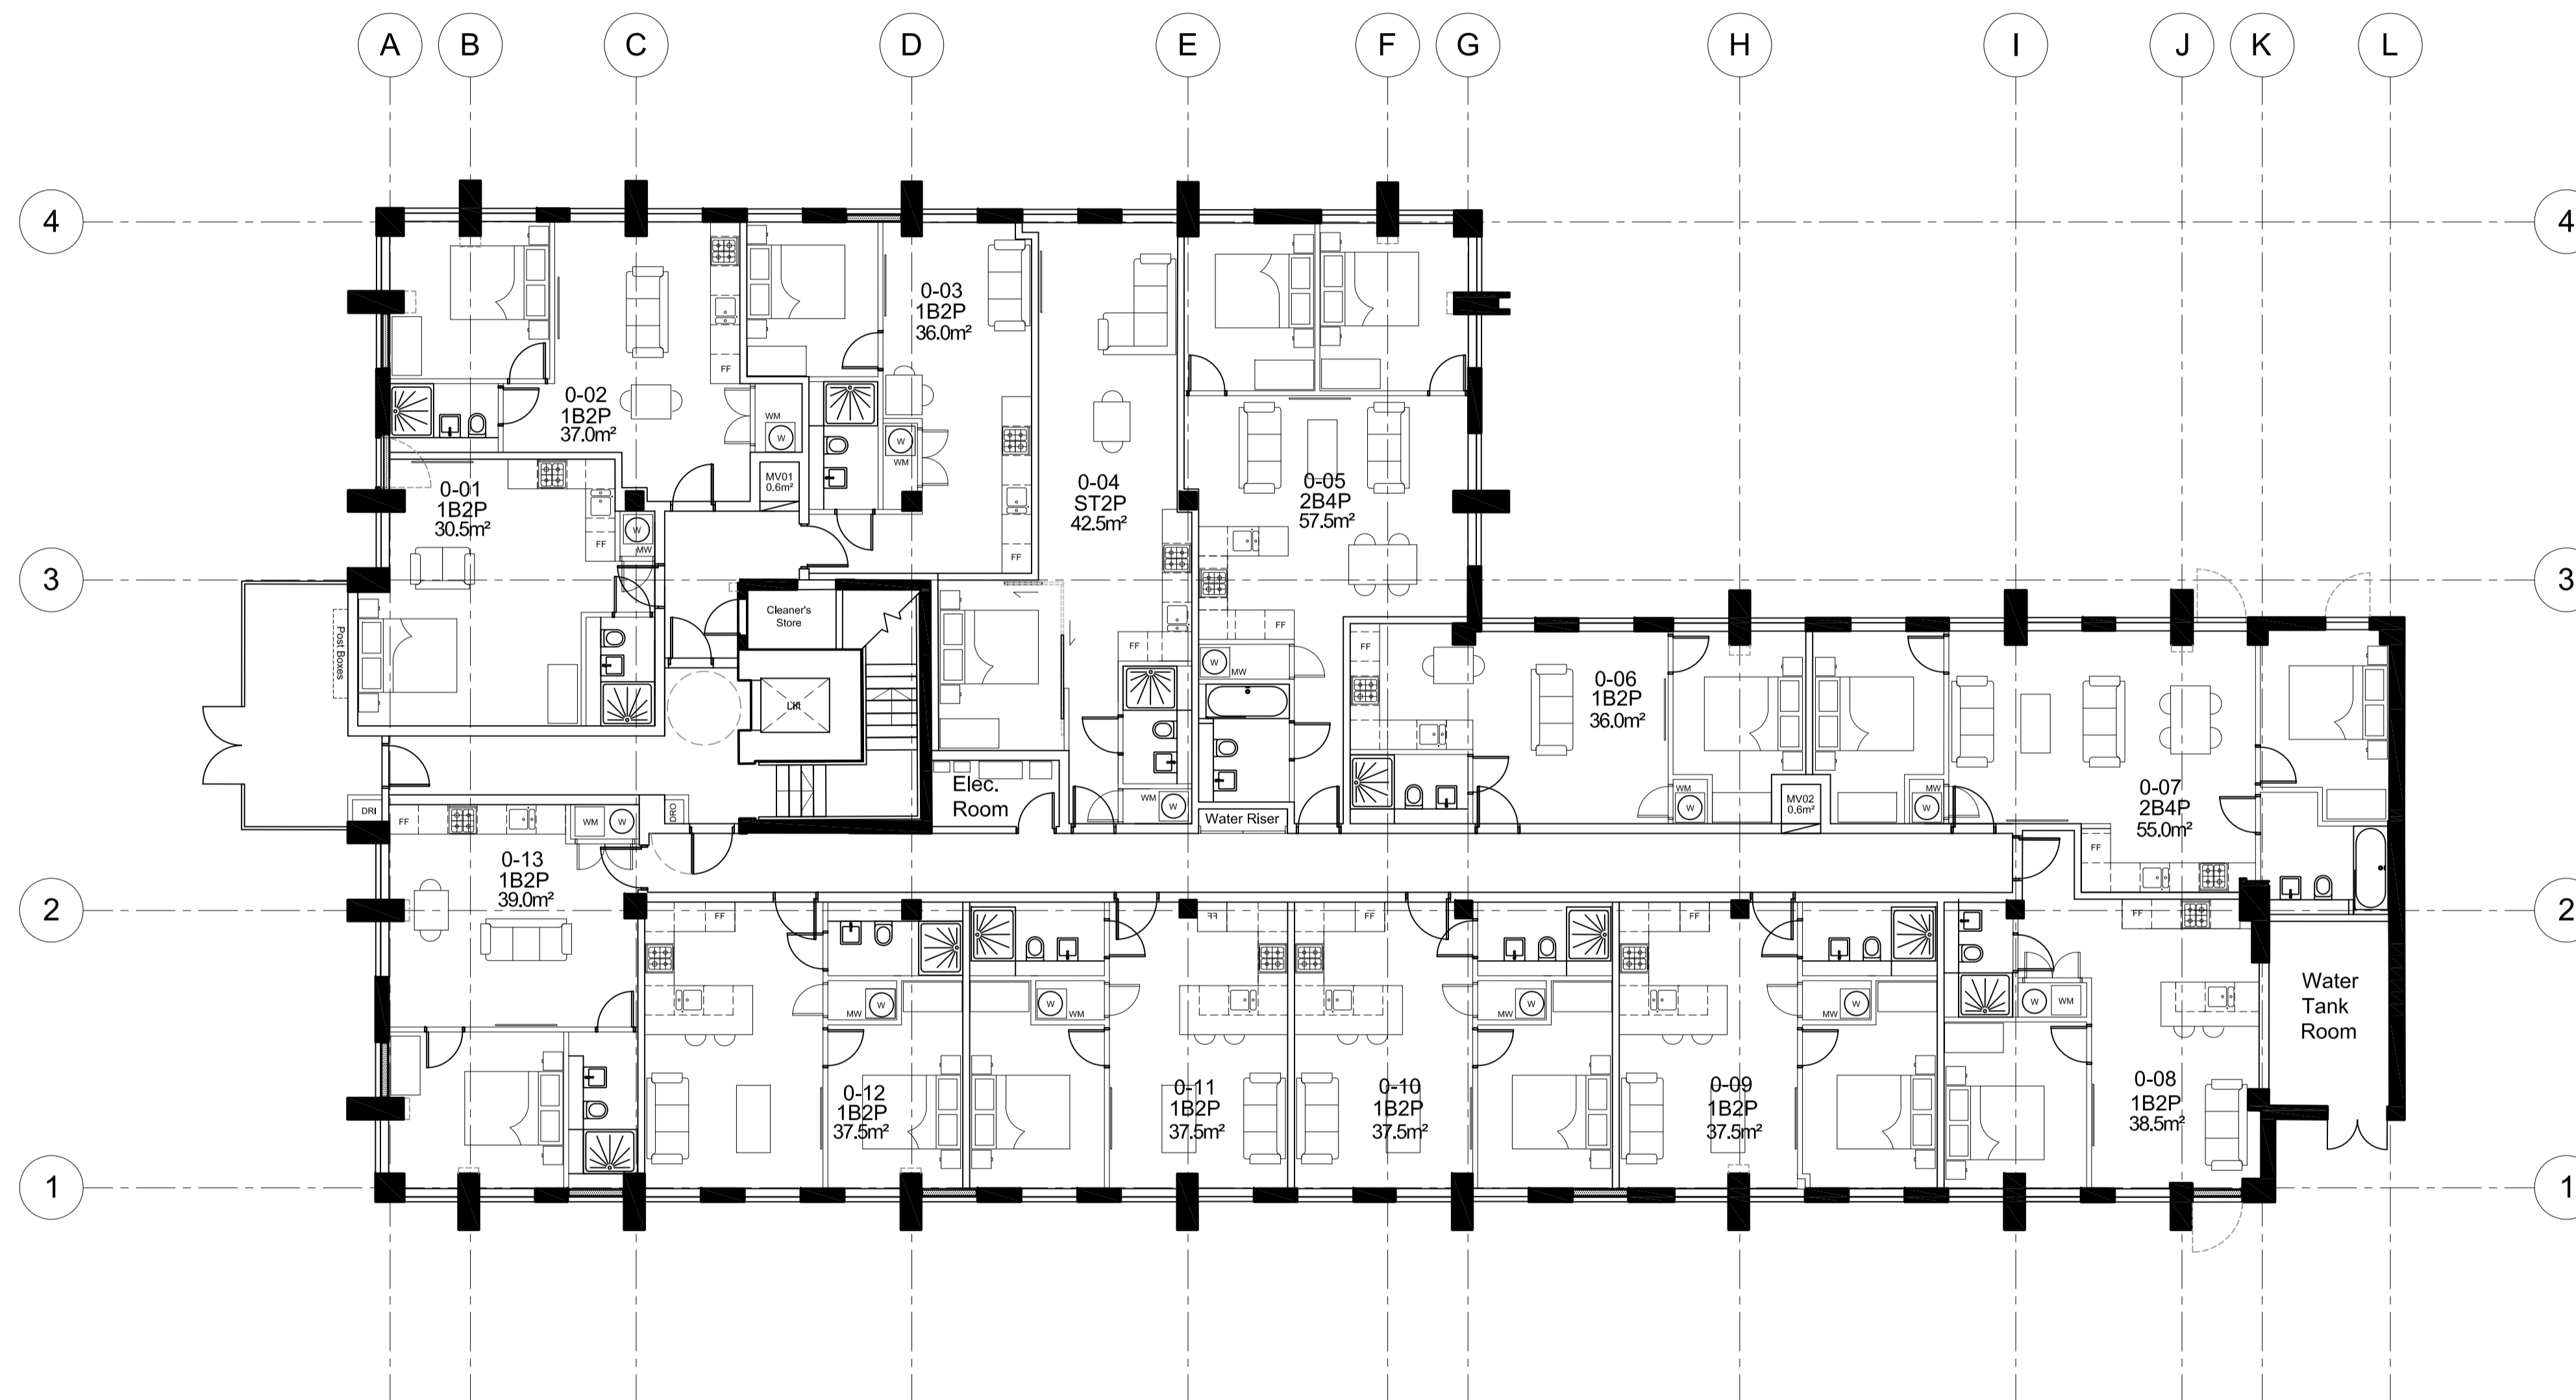


TENDER INFORMATION DISCLAIMER

This drawing has been produced for Titan Property for the project/site named as Dolphin House and is produced only for their benefit. Although all reasonable endeavours have been taken to see that the information contained on this drawing is correct, it should not be relied upon by any third party for any tender they prepare.
 © Orbit Architects May 2018

 

SCALE: 1:100

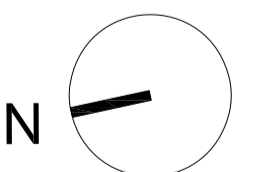

TENDER



project: Dolphin Bridge House, Rockingham Road, Uxbridge, UB8 2XL

title: GA - Ground Floor Plan - Proposed

scale: 1:100 @ A1 date: APR'18 author: MJF

job no. 1638-G1-100 ver. T1

DO NOT SCALE FROM THIS DRAWING - Verify all dimensions on site
 © Orbit Architects 83 Blackfrirs Road, London SE1 8HA t. 020 7593 3380 w. www.orbitarchitects.com e. info@orbitarchitects.com

01 Ground Floor Plan - Proposed
 Scale 1:100