



| version | date | author | version notes |
|---------|--------|--------|---------------|
| T1 | As dwg | As dwg | Initial issue |

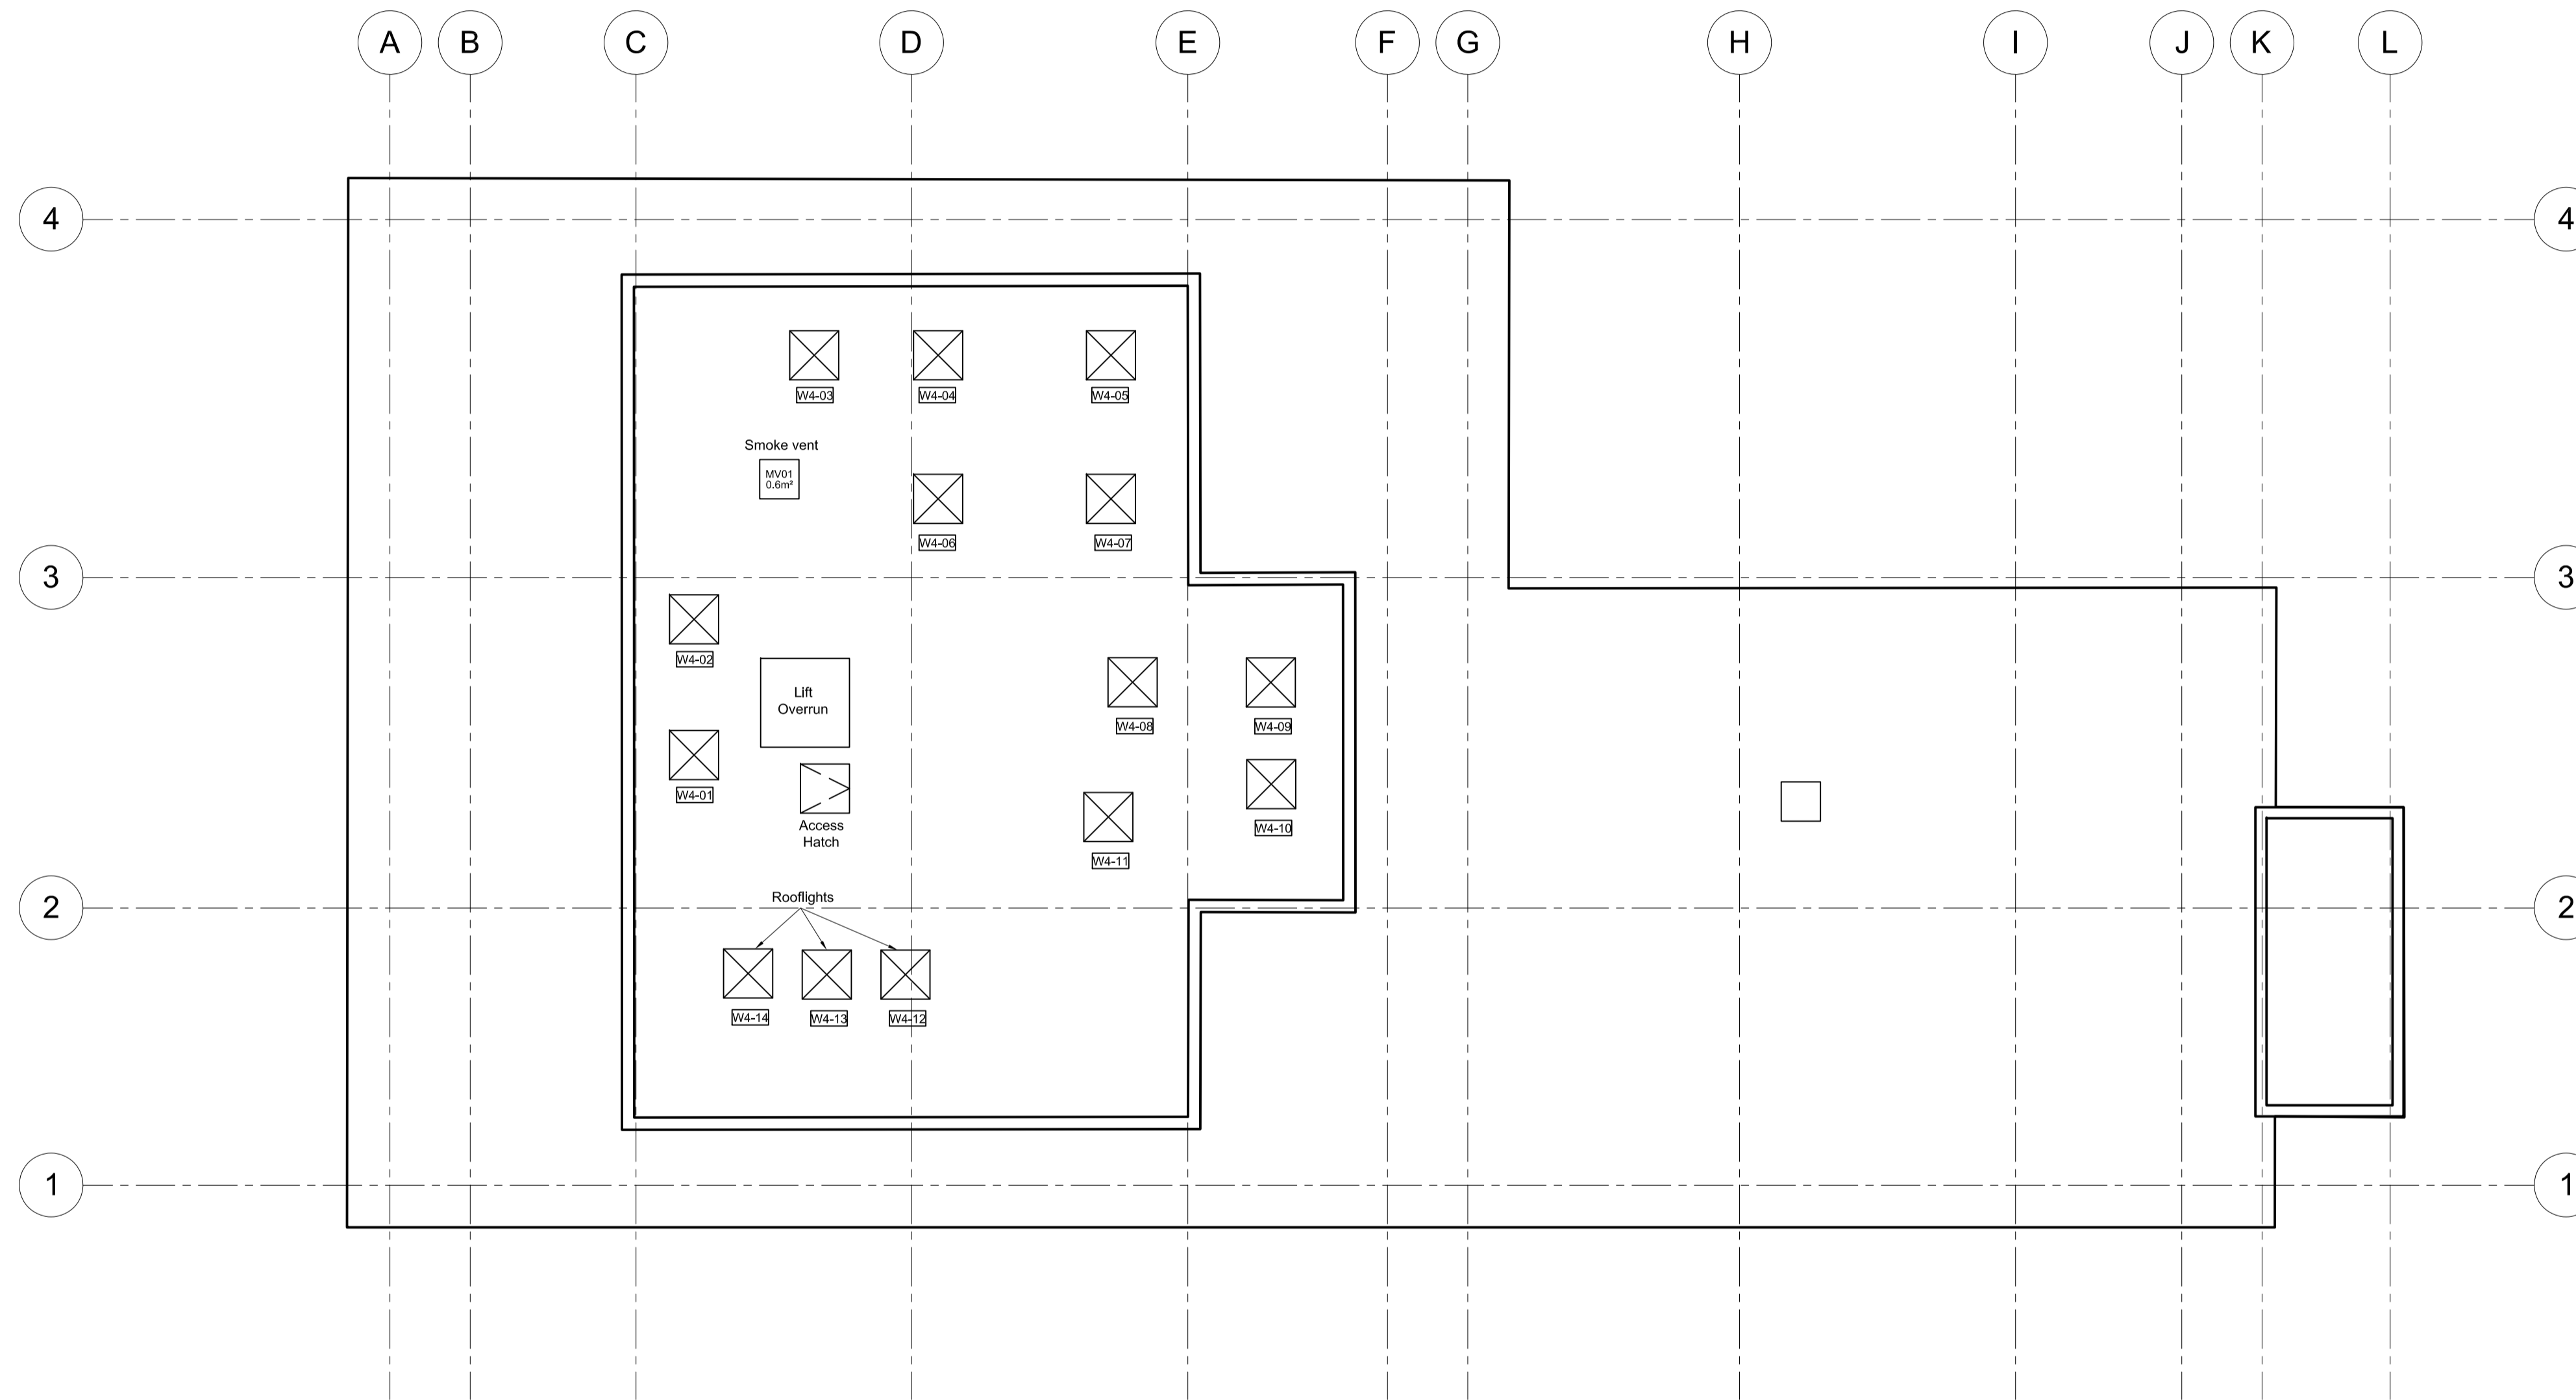


TENDER INFORMATION DISCLAIMER

This drawing has been produced for Titan Property for the project/site named as Dolphin House and is produced only for their benefit. Although all reasonable endeavours have been taken to see that the information contained on this drawing is correct, it should not be relied upon by any third party for any tender they prepare.
 © Orbit Architects May 2018

 

SCALE: 1:100

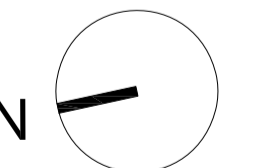

TENDER



project Dolphin Bridge House, Rockingham Road, Uxbridge, UB8 2XL

title GA - Roof Plan - Proposed

scale 1:100 @ A1 date MAY'18 author HK job no. 1638-G1-104 ver. T1

DO NOT SCALE FROM THIS DRAWING: Verify all dimensions on site
 © Orbit Architects 83 Blackfriars Road, London SE1 8HA t. 020 7593 3380 w. www.orbitarchitects.com e. info@orbitarchitects.com

01 Roof Plan - Proposed
 Scale 1:100