


Block A Apartment Type

- 1
- 2
- 3
- 4
- 5
- 6
- 7
- 8
- 9

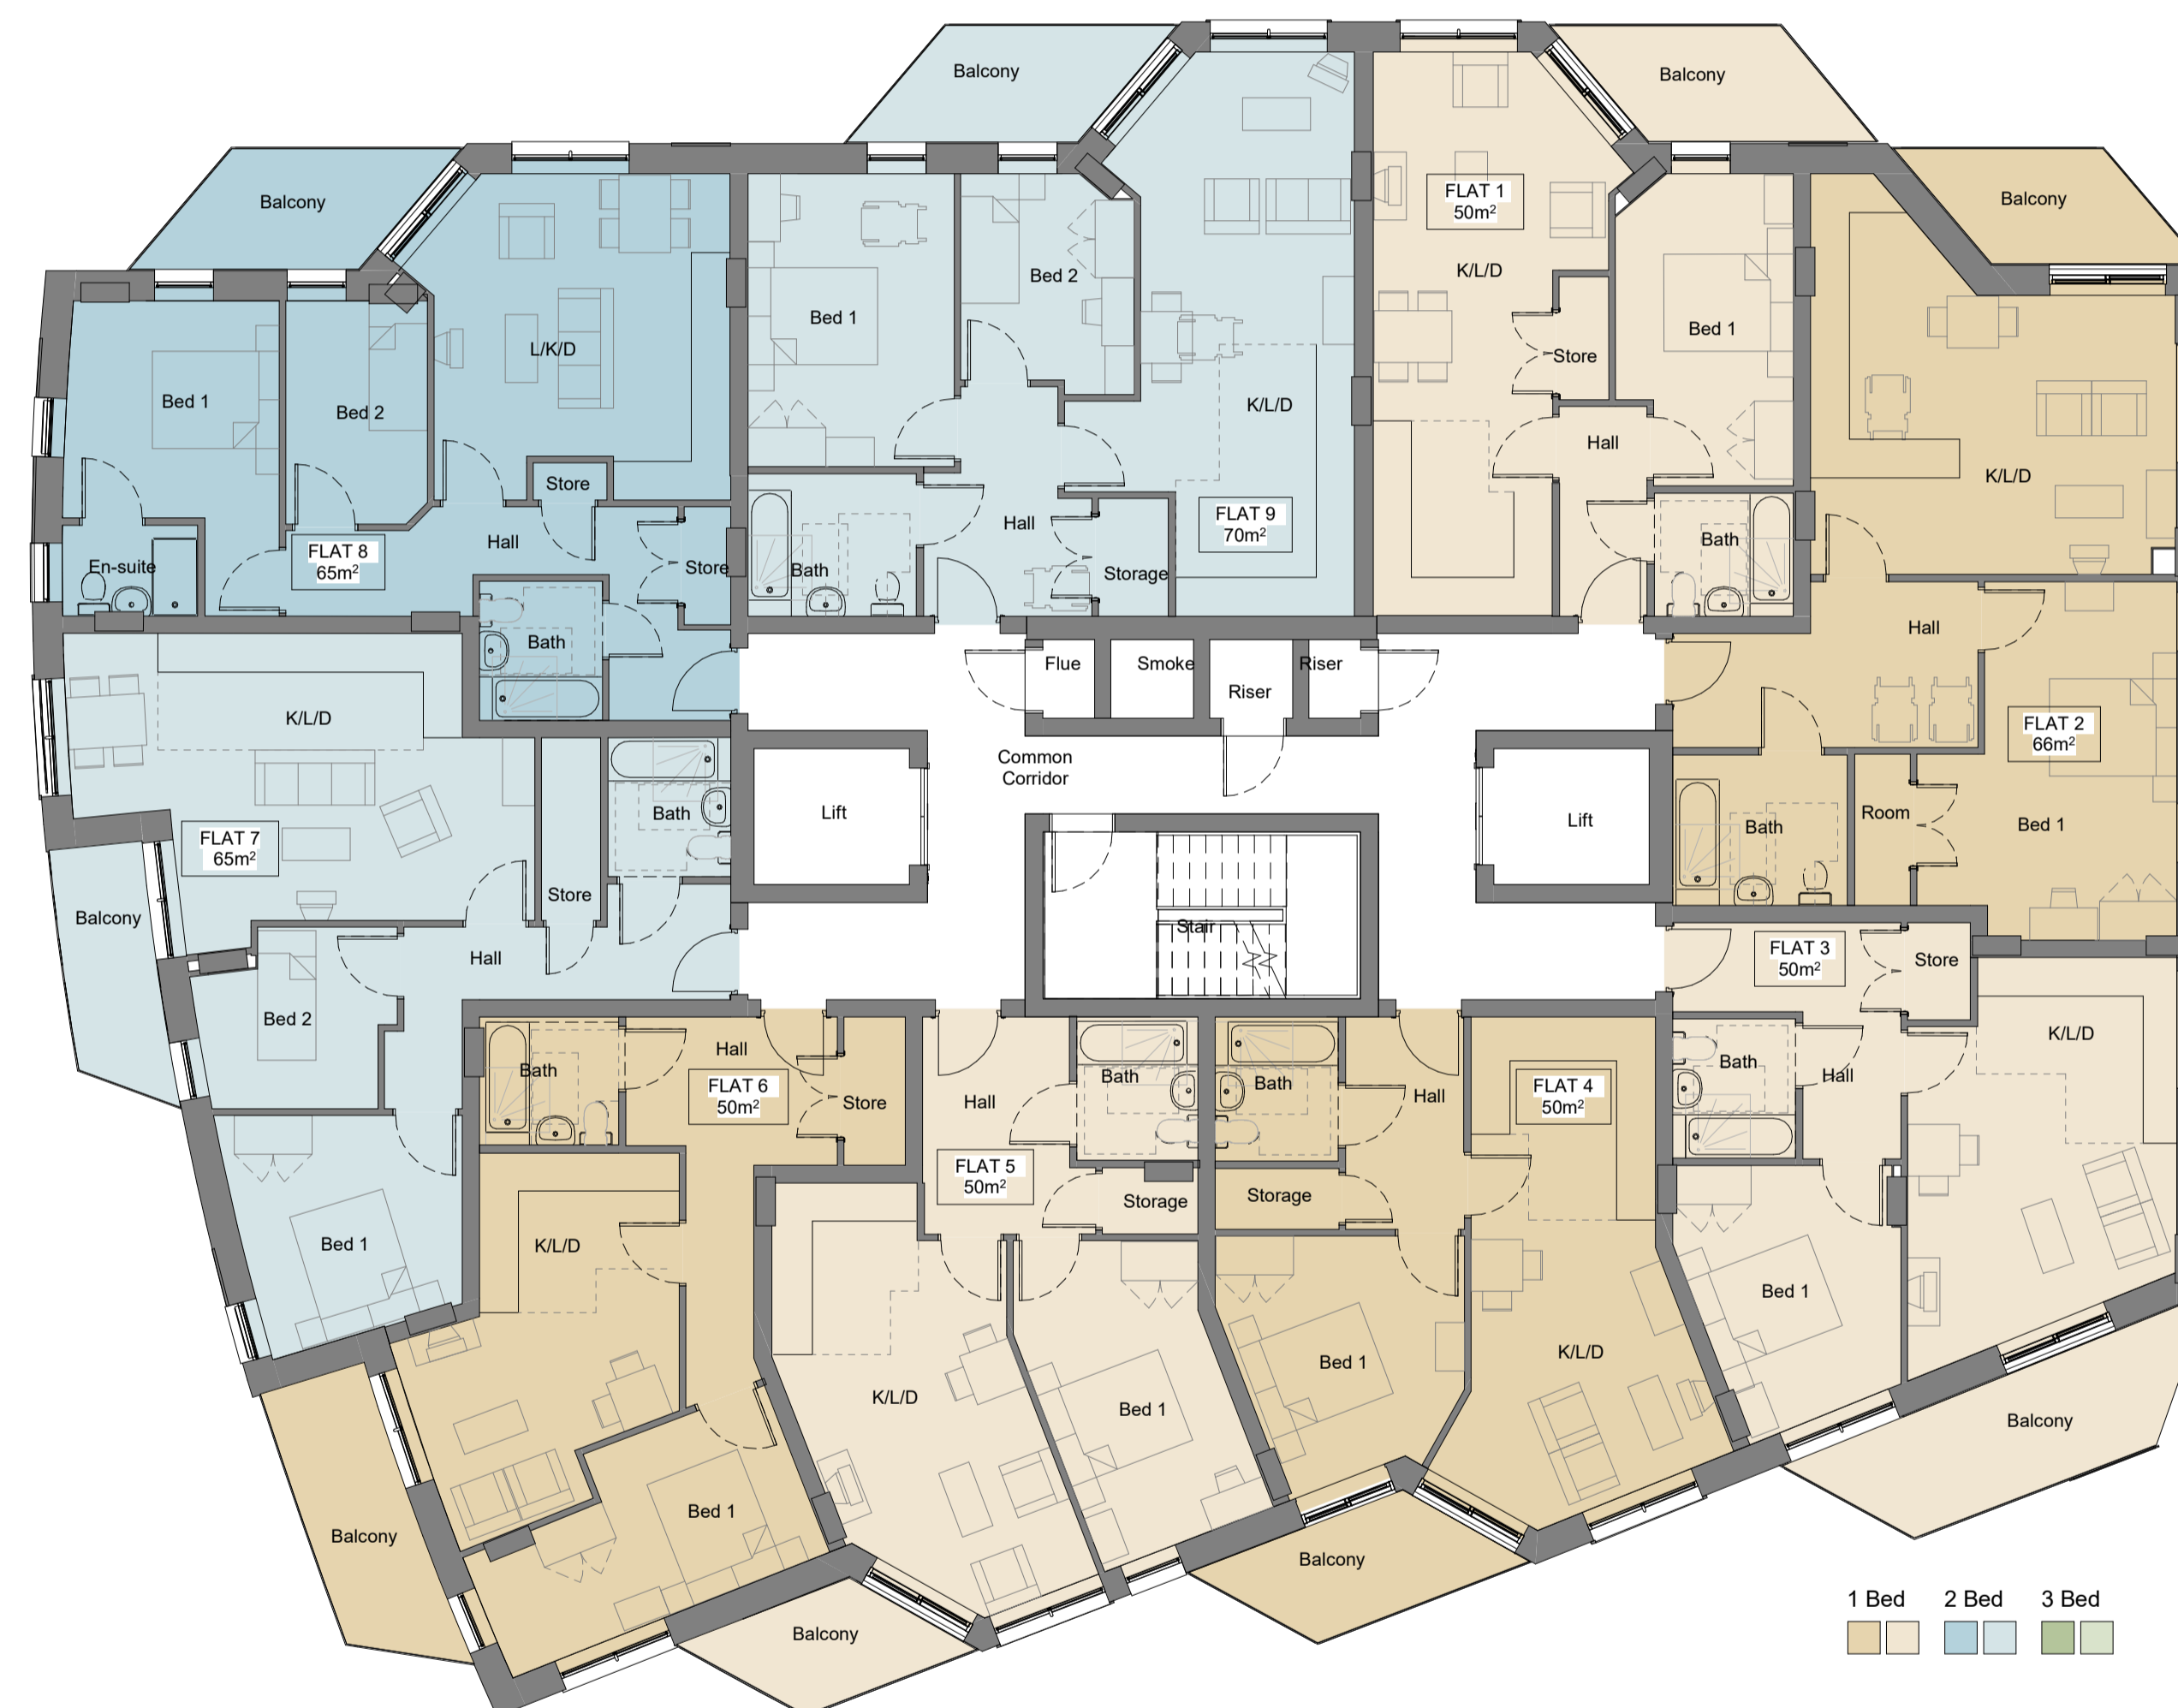

- 1 Bed
- 2 Bed
- 3 Bed

Block A - 01 First Floor Plan Marketing  
1:100

Rev	Date	Revision Details	Dr	Ch
P1	26.08.22	Issue for Information	am	sw

London: 76 Great Suffolk Street, London, SE1 0BL  
T 020 7928 2773 E london@ecearchitecture.com  
Sussex: 64-68 Brighton Road, Worthing, West Sussex, BN1 1ZEN  
T 01903 248777 E sussex@ecearchitecture.com  
Bristol: Westworks, Beacon Tower, Colston Street, Bristol, BS1 4XE  
T 0117 214 1101 E bristol@ecewestworks.com  
www.ecearchitecture.com

Client

GOLDSTONE

Job Title  
Newtown Road

Drawing Title  
Block A First Floor

Scale  
1:100 @ A1 / 1:200 @ A3



Project	Originator	Zone	Level	Type	Displ.	Drg. No.	Rev
7010 - ECE - V1 - XX - GA - A - 01-501_P1							


Drawn	Checked	Date
AM	SW	23.02.22

Status

INFORMATION

Block A Apartment Type

- 1
- 2
- 3
- 4
- 5
- 6
- 7
- 8
- 9

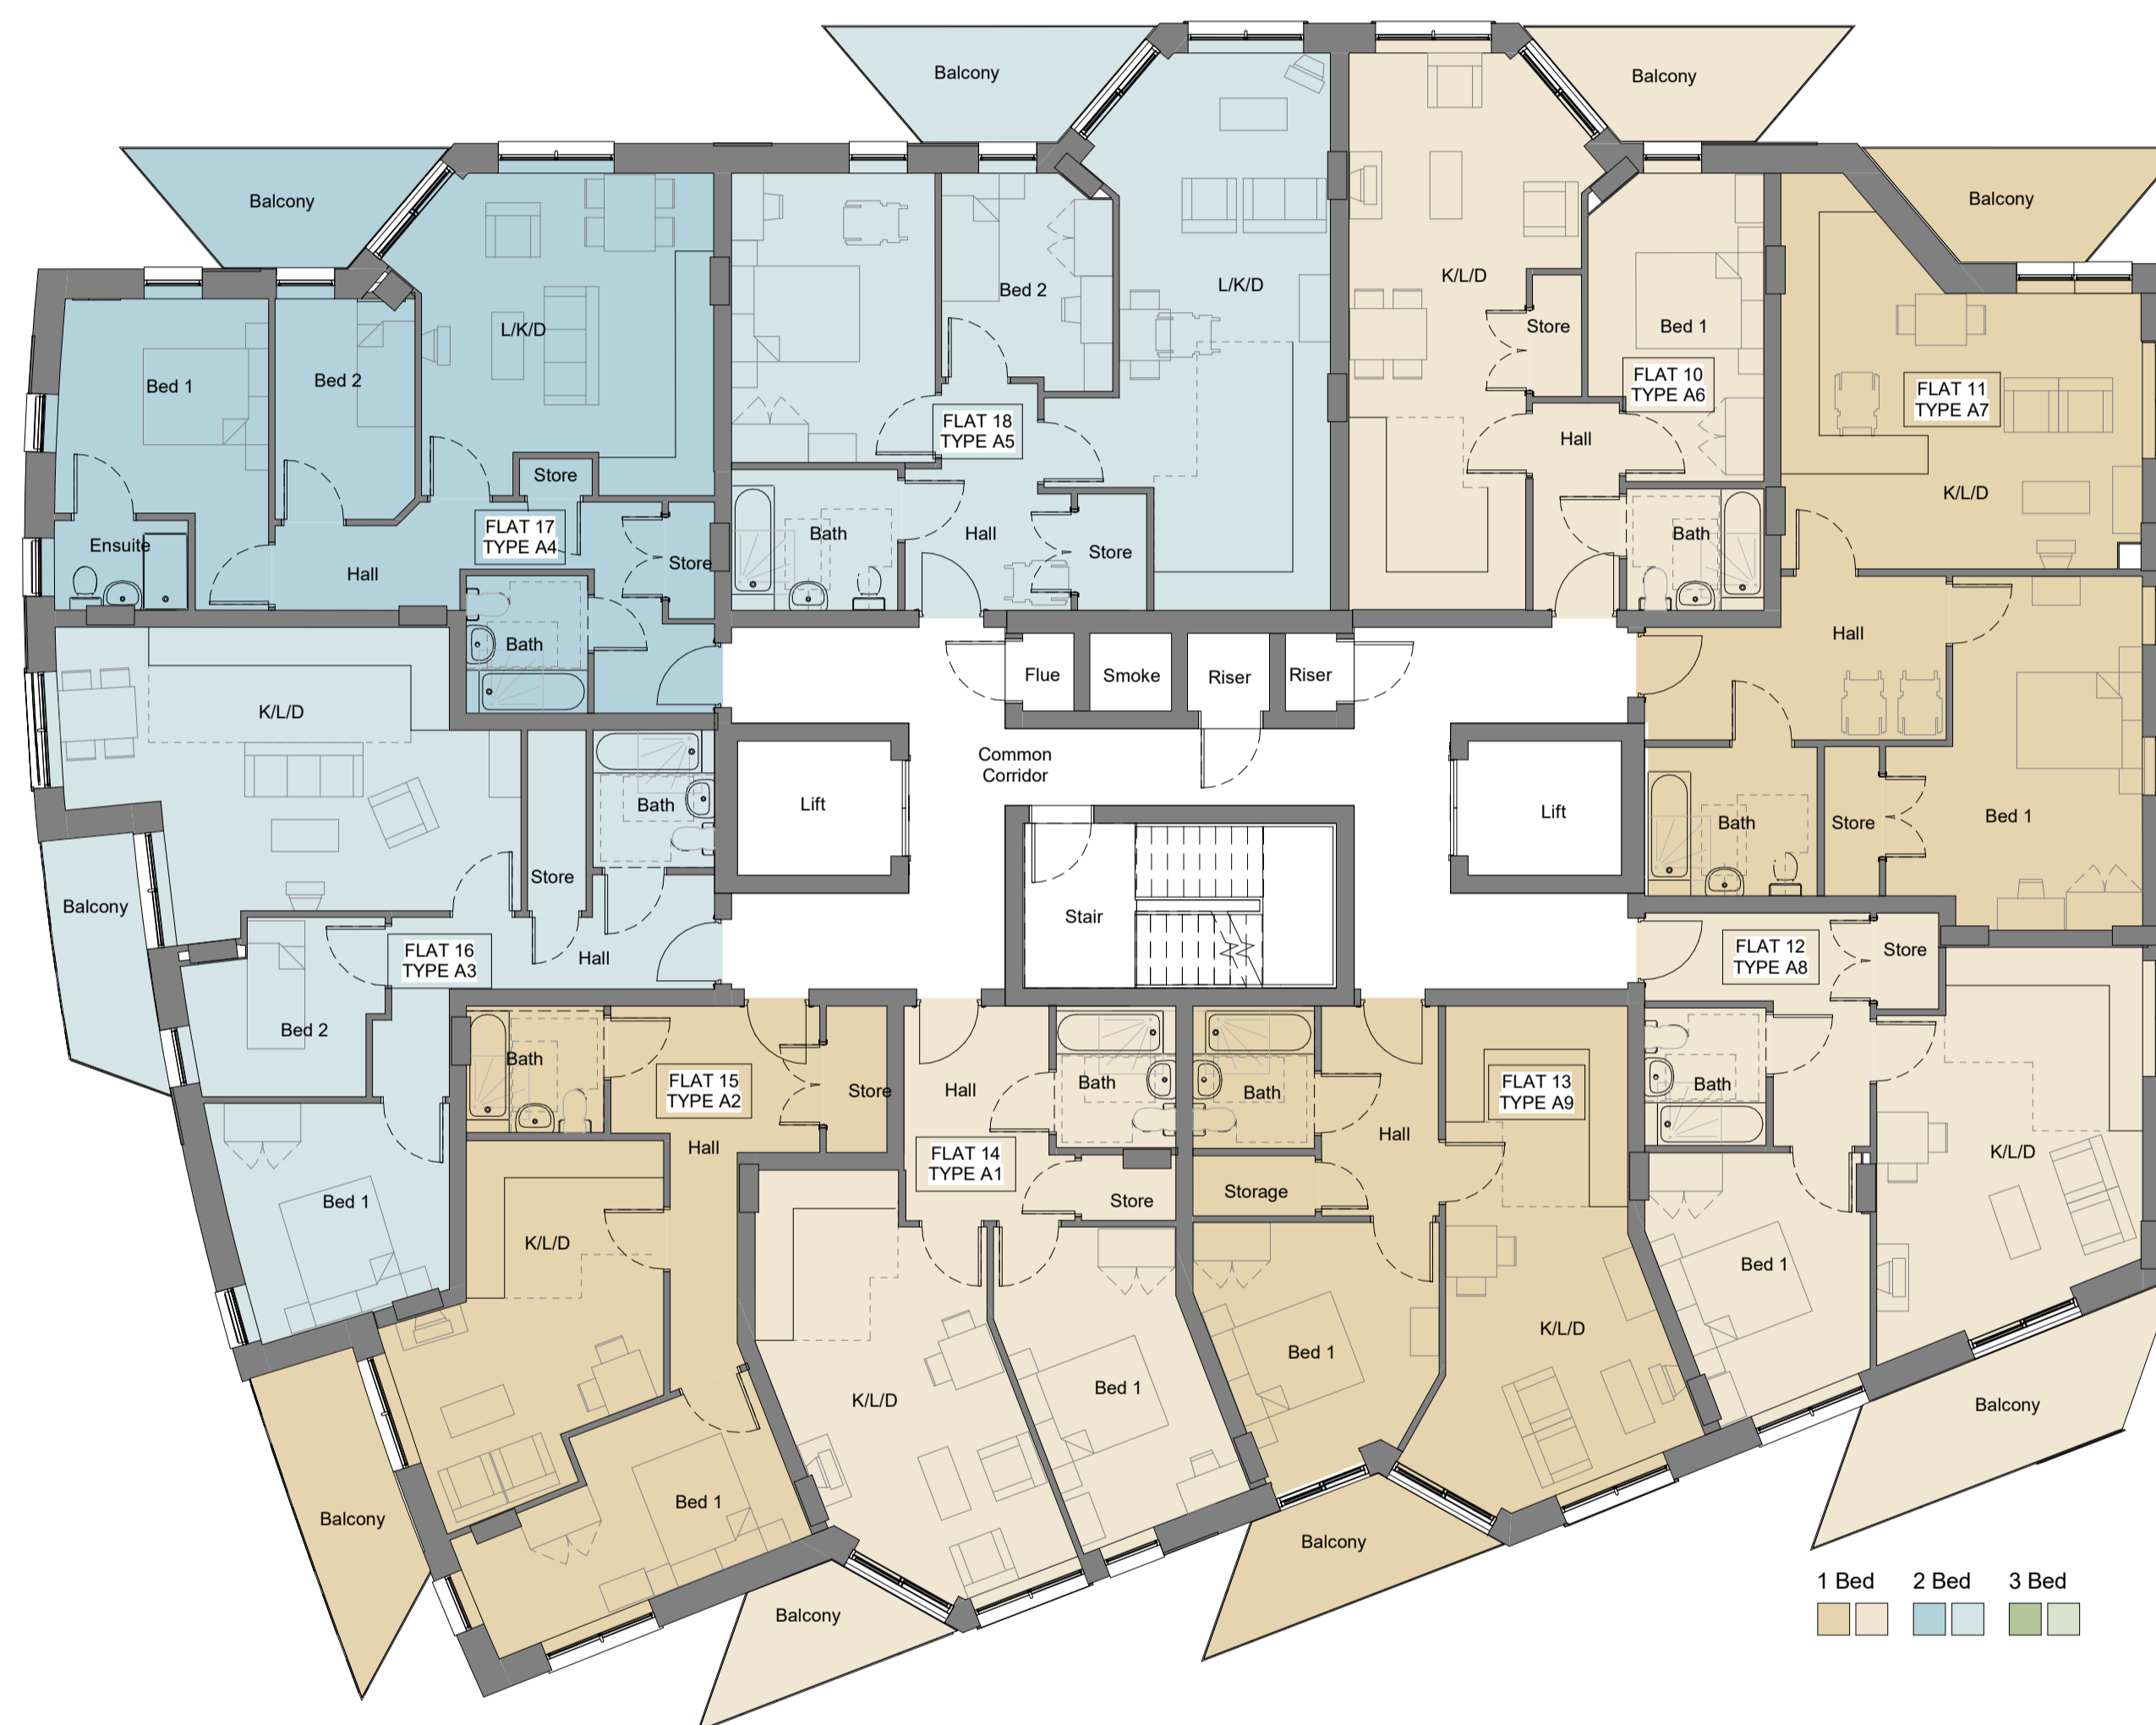

Block A -02 Second Floorplan Marketing  
1:100

Rev	Date	Revision Details	Dr	Ch
P1	26.08.22	Issue for Information	am	sw



London: 76 Great Suffolk Street, London, SE1 0BL  
T 020 7928 2773 E london@ecearchitecture.com  
Sussex: 64-68 Brighton Road, Worthing, West Sussex, BN1 1ZEN  
T 01903 248777 E sussex@ecearchitecture.com  
Bristol: Westworks, Beacon Tower, Colston Street, Bristol, BS1 4XE  
T 0117 214 1101 E bristol@ecwestworks.com  
**ECE Architecture**  
www.ecearchitecture.com

Client

**GOLDSTONE**

Job Title  
**Newtown Road**

Drawing Title  
**Block A Second Floor**

Scale  
**1:100 @ A1 / 1:200 @ A3**



Project	Originator	Zone	Level	Type	Displ.	Drg. No.	Rev
7010 - ECE - V1 - XX - GA - A -01-502_P1							


Drawn	Checked	Date
AM	SW	23.02.22

Status

**INFORMATION**

Block A Apartment Type

- 1
- 2
- 3
- 4
- 5
- 6
- 8
- 9
- 10

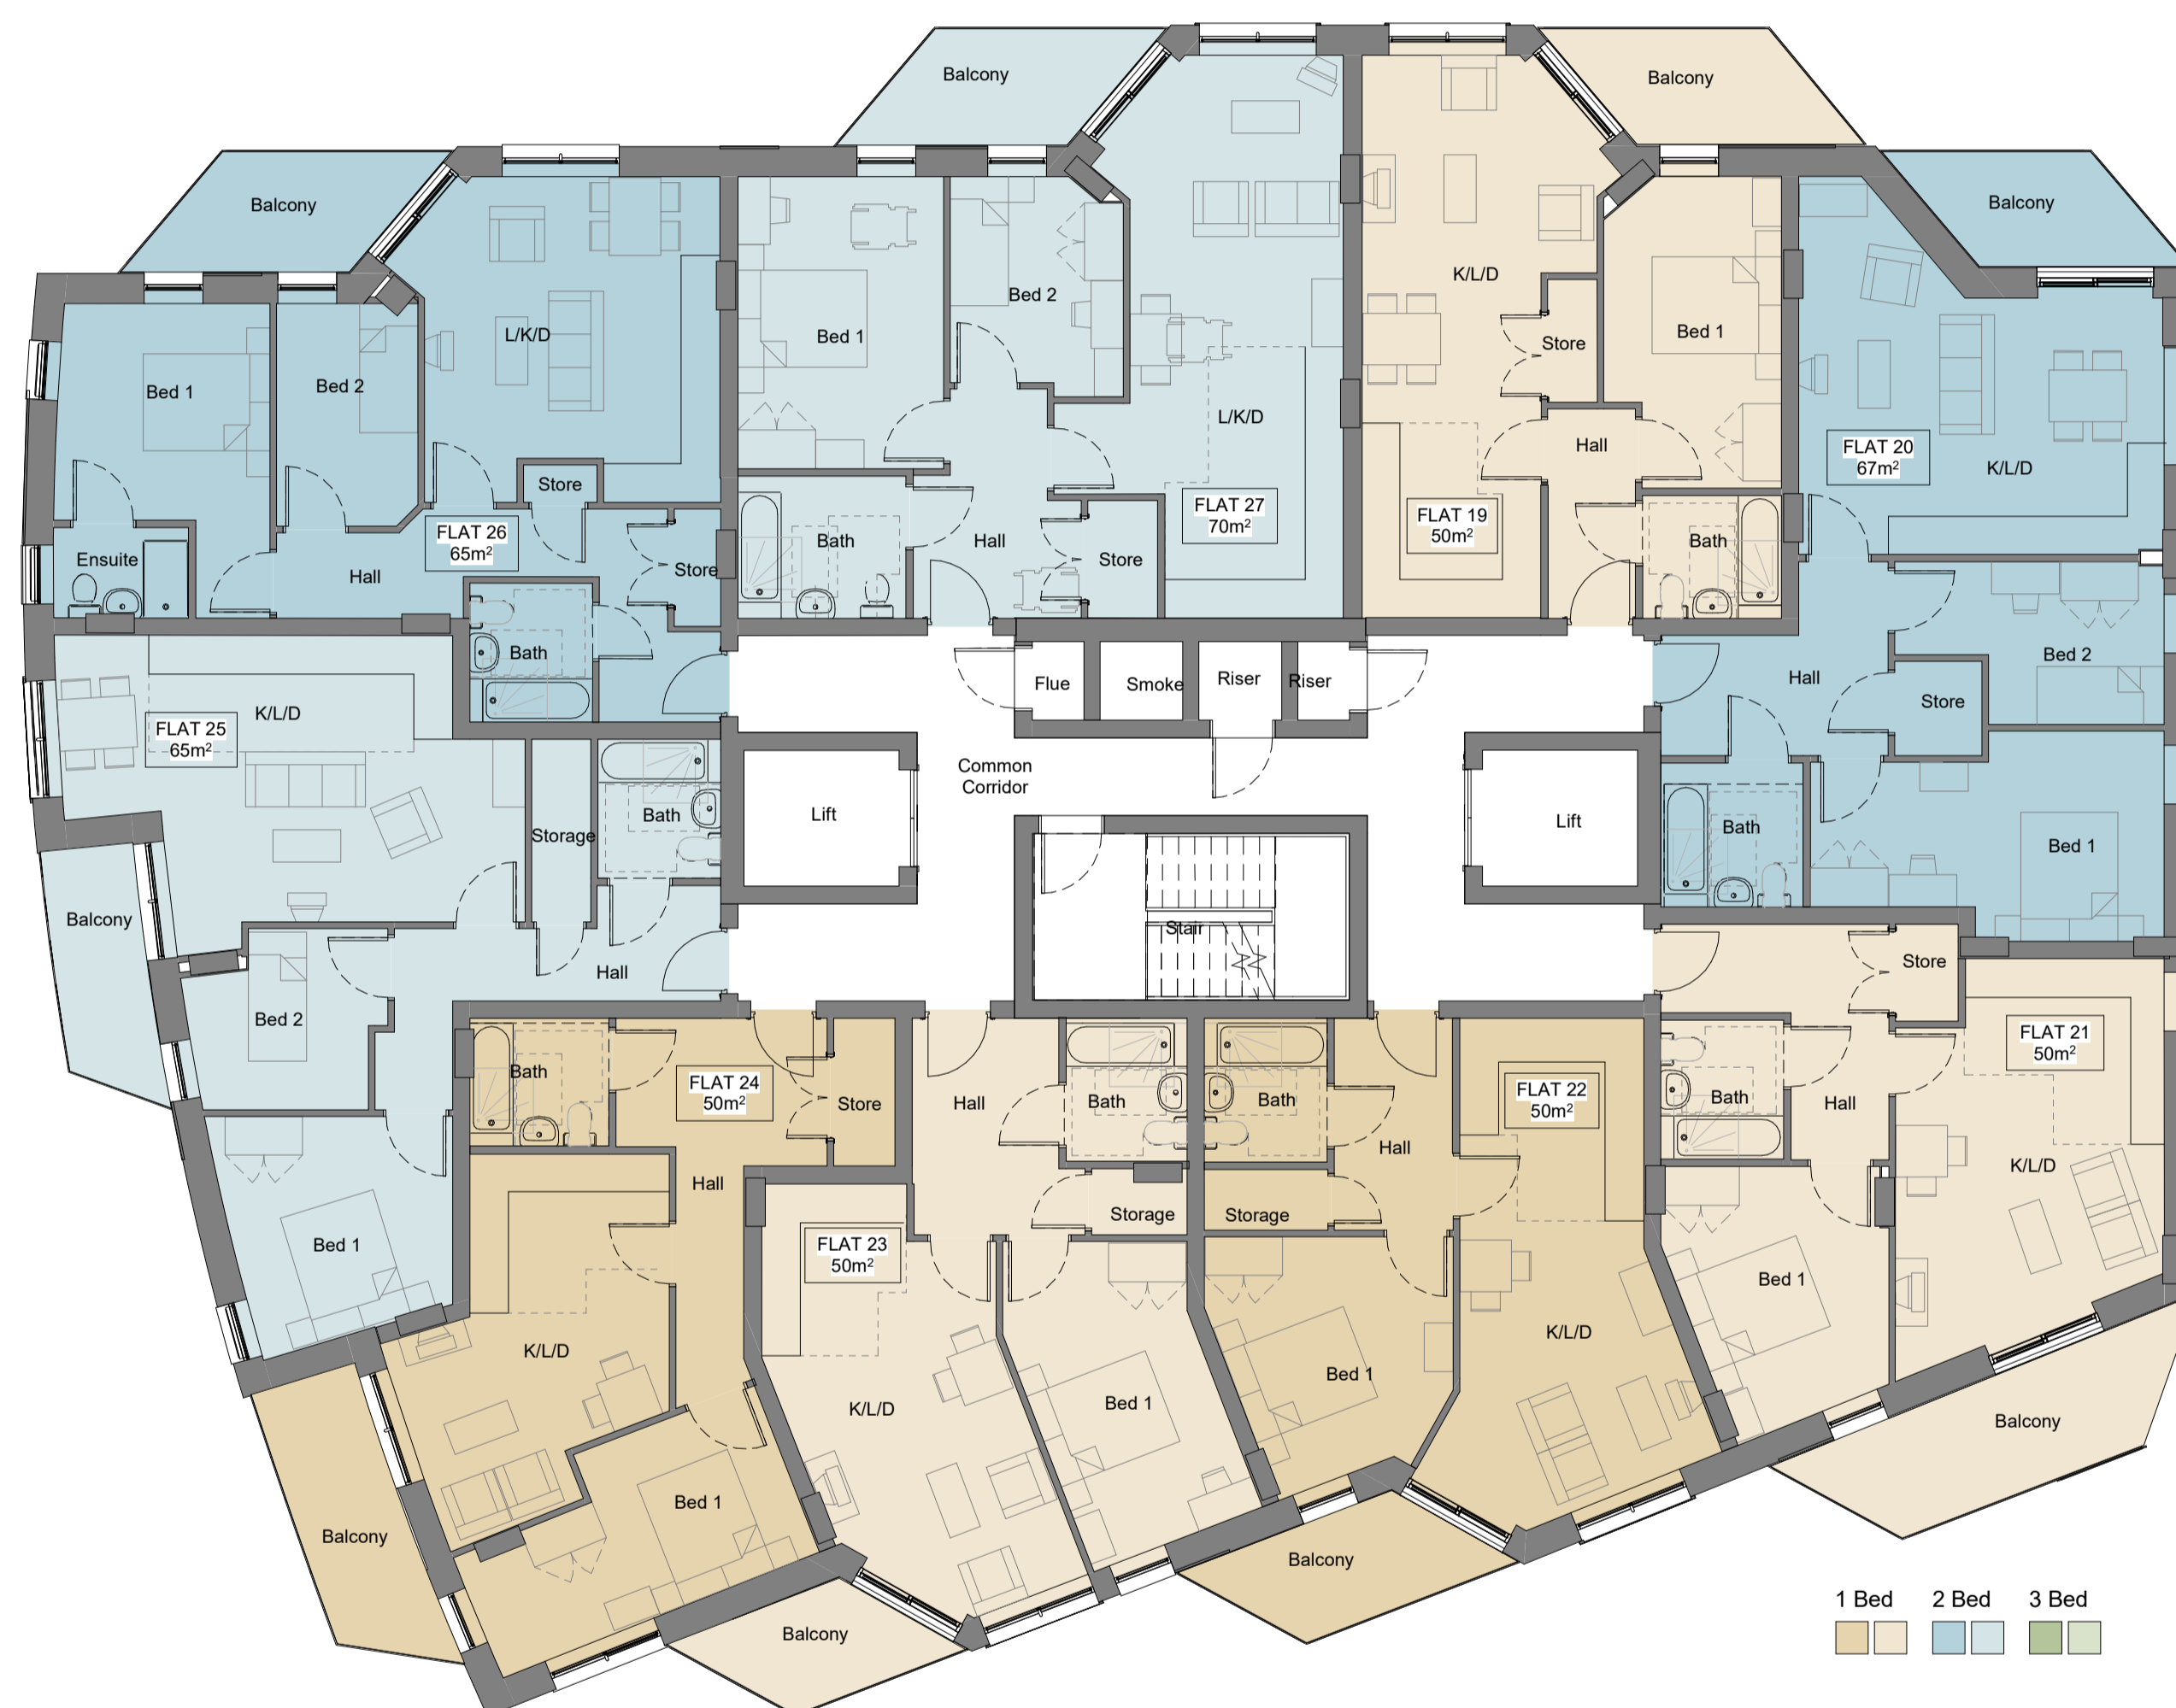

- 1 Bed
- 2 Bed
- 3 Bed

Block A - 03 Third Floor Plan Marketing  
1 : 100

Rev	Date	Revision Details	Dr	Ch
P1	26.08.22	Issue for Information	am	sw

London: 76 Great Suffolk Street, London, SE1 0BL  
T 020 7928 2773 E london@ecearchitecture.com  
Sussex: 64-68 Brighton Road, Worthing, West Sussex, BN1 1ZEN  
T 01903 248777 E sussex@ecearchitecture.com  
Bristol: Westworks, Beacon Tower, Colston Street, Bristol, BS1 4XE  
T 0117 214 1101 E bristol@ecwestworks.com  
**ECE Architecture**  
www.ecearchitecture.com

Client

**GOLDSTONE**

Job Title  
**Newtown Road**

Drawing Title  
**Block A Third Floor**

Scale  
**1:100 @ A1 / 1:200 @ A3**



Project	Originator	Zone	Level	Type	Displ.	Drp. No.	Rev
7010 - ECE - V1 - XX - GA - A -01-503_P1							


Drawn	Checked	Date
AM	SW	23.02.22

Status

**INFORMATION**

Block A Apartment Type

- 1
- 2
- 3
- 4
- 6
- 8
- 9
- 10
- 11

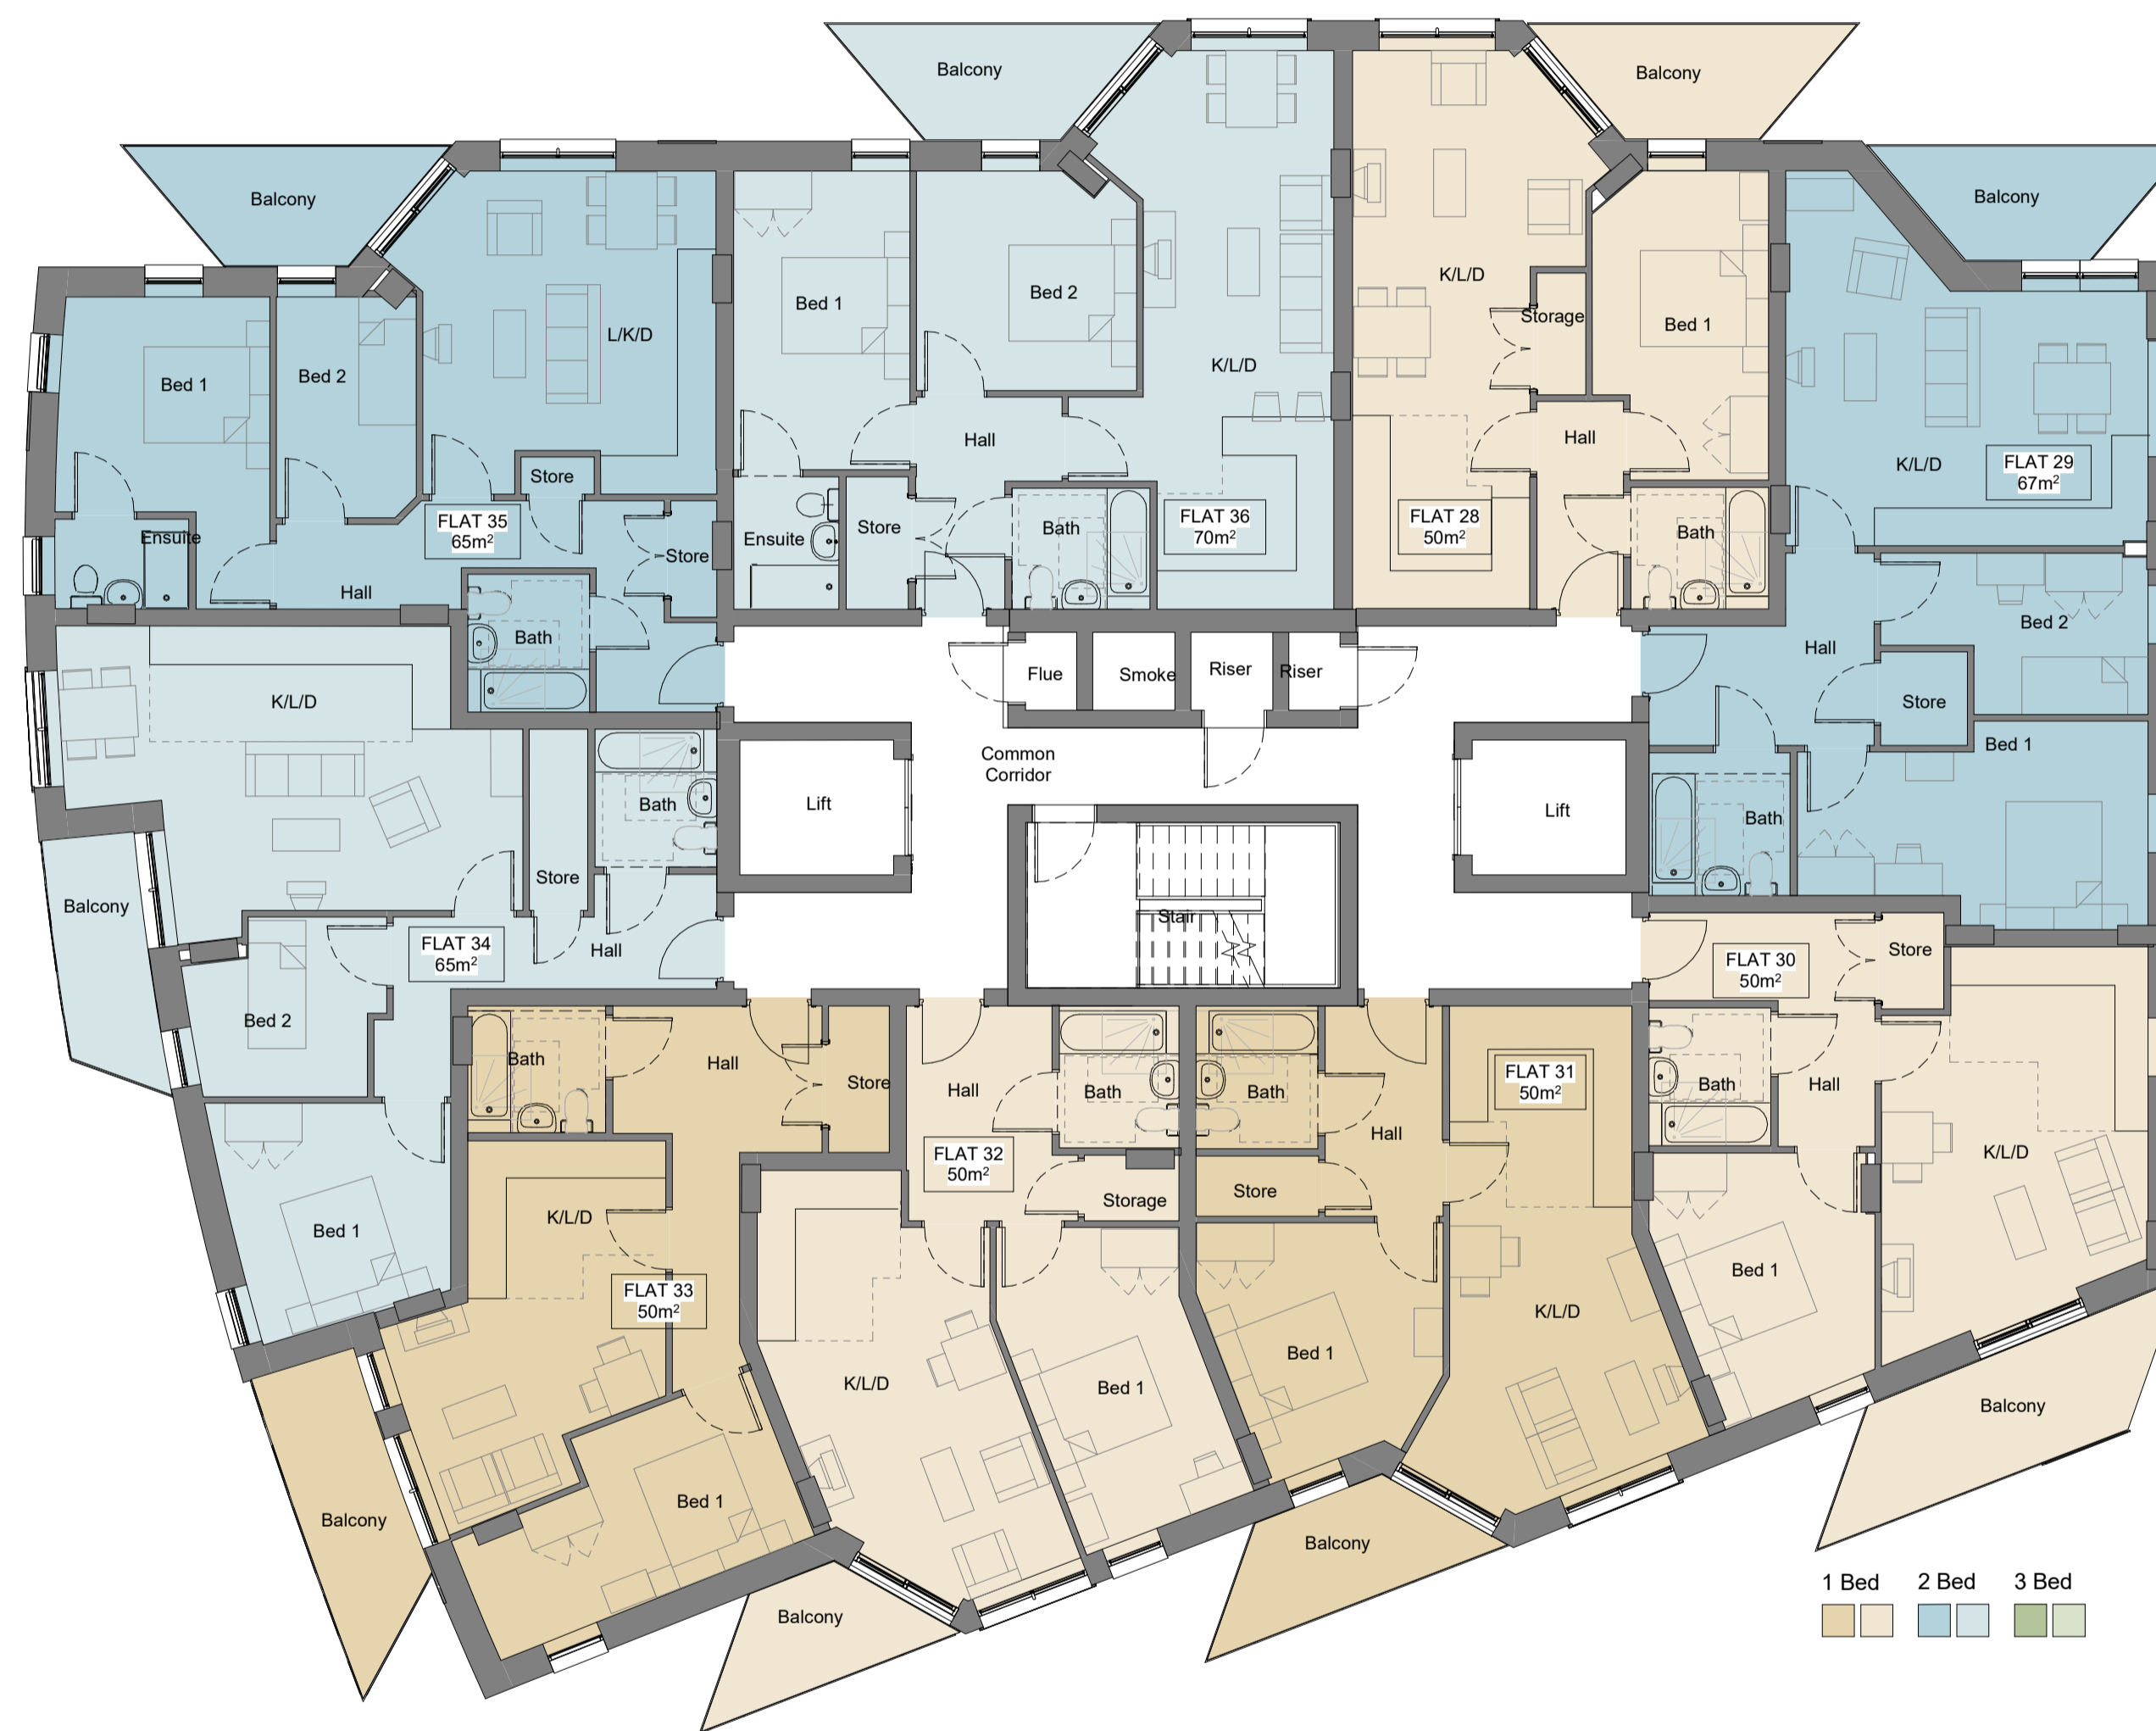

Block A - 04 Fourth Floor Plan Marketing  
1:100

Rev	Date	Revision Details	Dr	Ch
P1	26.08.22	Issue for Information	am	sw



London: 76 Great Suffolk Street, London, SE1 0BL  
T 020 7928 2773 E london@ecearchitecture.com  
Sussex: 64-68 Brighton Road, Worthing, West Sussex, BN1 1ZEN  
T 01903 248777 E sussex@ecearchitecture.com  
Bristol: Westworks, Beacon Tower, Colston Street, Bristol, BS1 4XE  
T 0117 214 1101 E bristol@ecwestworks.com  
**ECE Architecture**  
www.ecearchitecture.com

Client

**GOLDSTONE**

Job Title  
**Newtown Road**

Drawing Title  
**Block A Fourth Floor**

Scale  
**1:100 @ A1 / 1:200 @ A3**



Project	Originator	Zone	Level	Type	Displ.	Drg. No.	Rev
7010 - ECE - V1 - XX - GA - A - 01-504_P1							


Drawn	Checked	Date
AM	SW	23.02.22

Status

**INFORMATION**

Block A Apartment Type

- 1
- 2
- 3
- 4
- 6
- 8
- 9
- 10
- 11

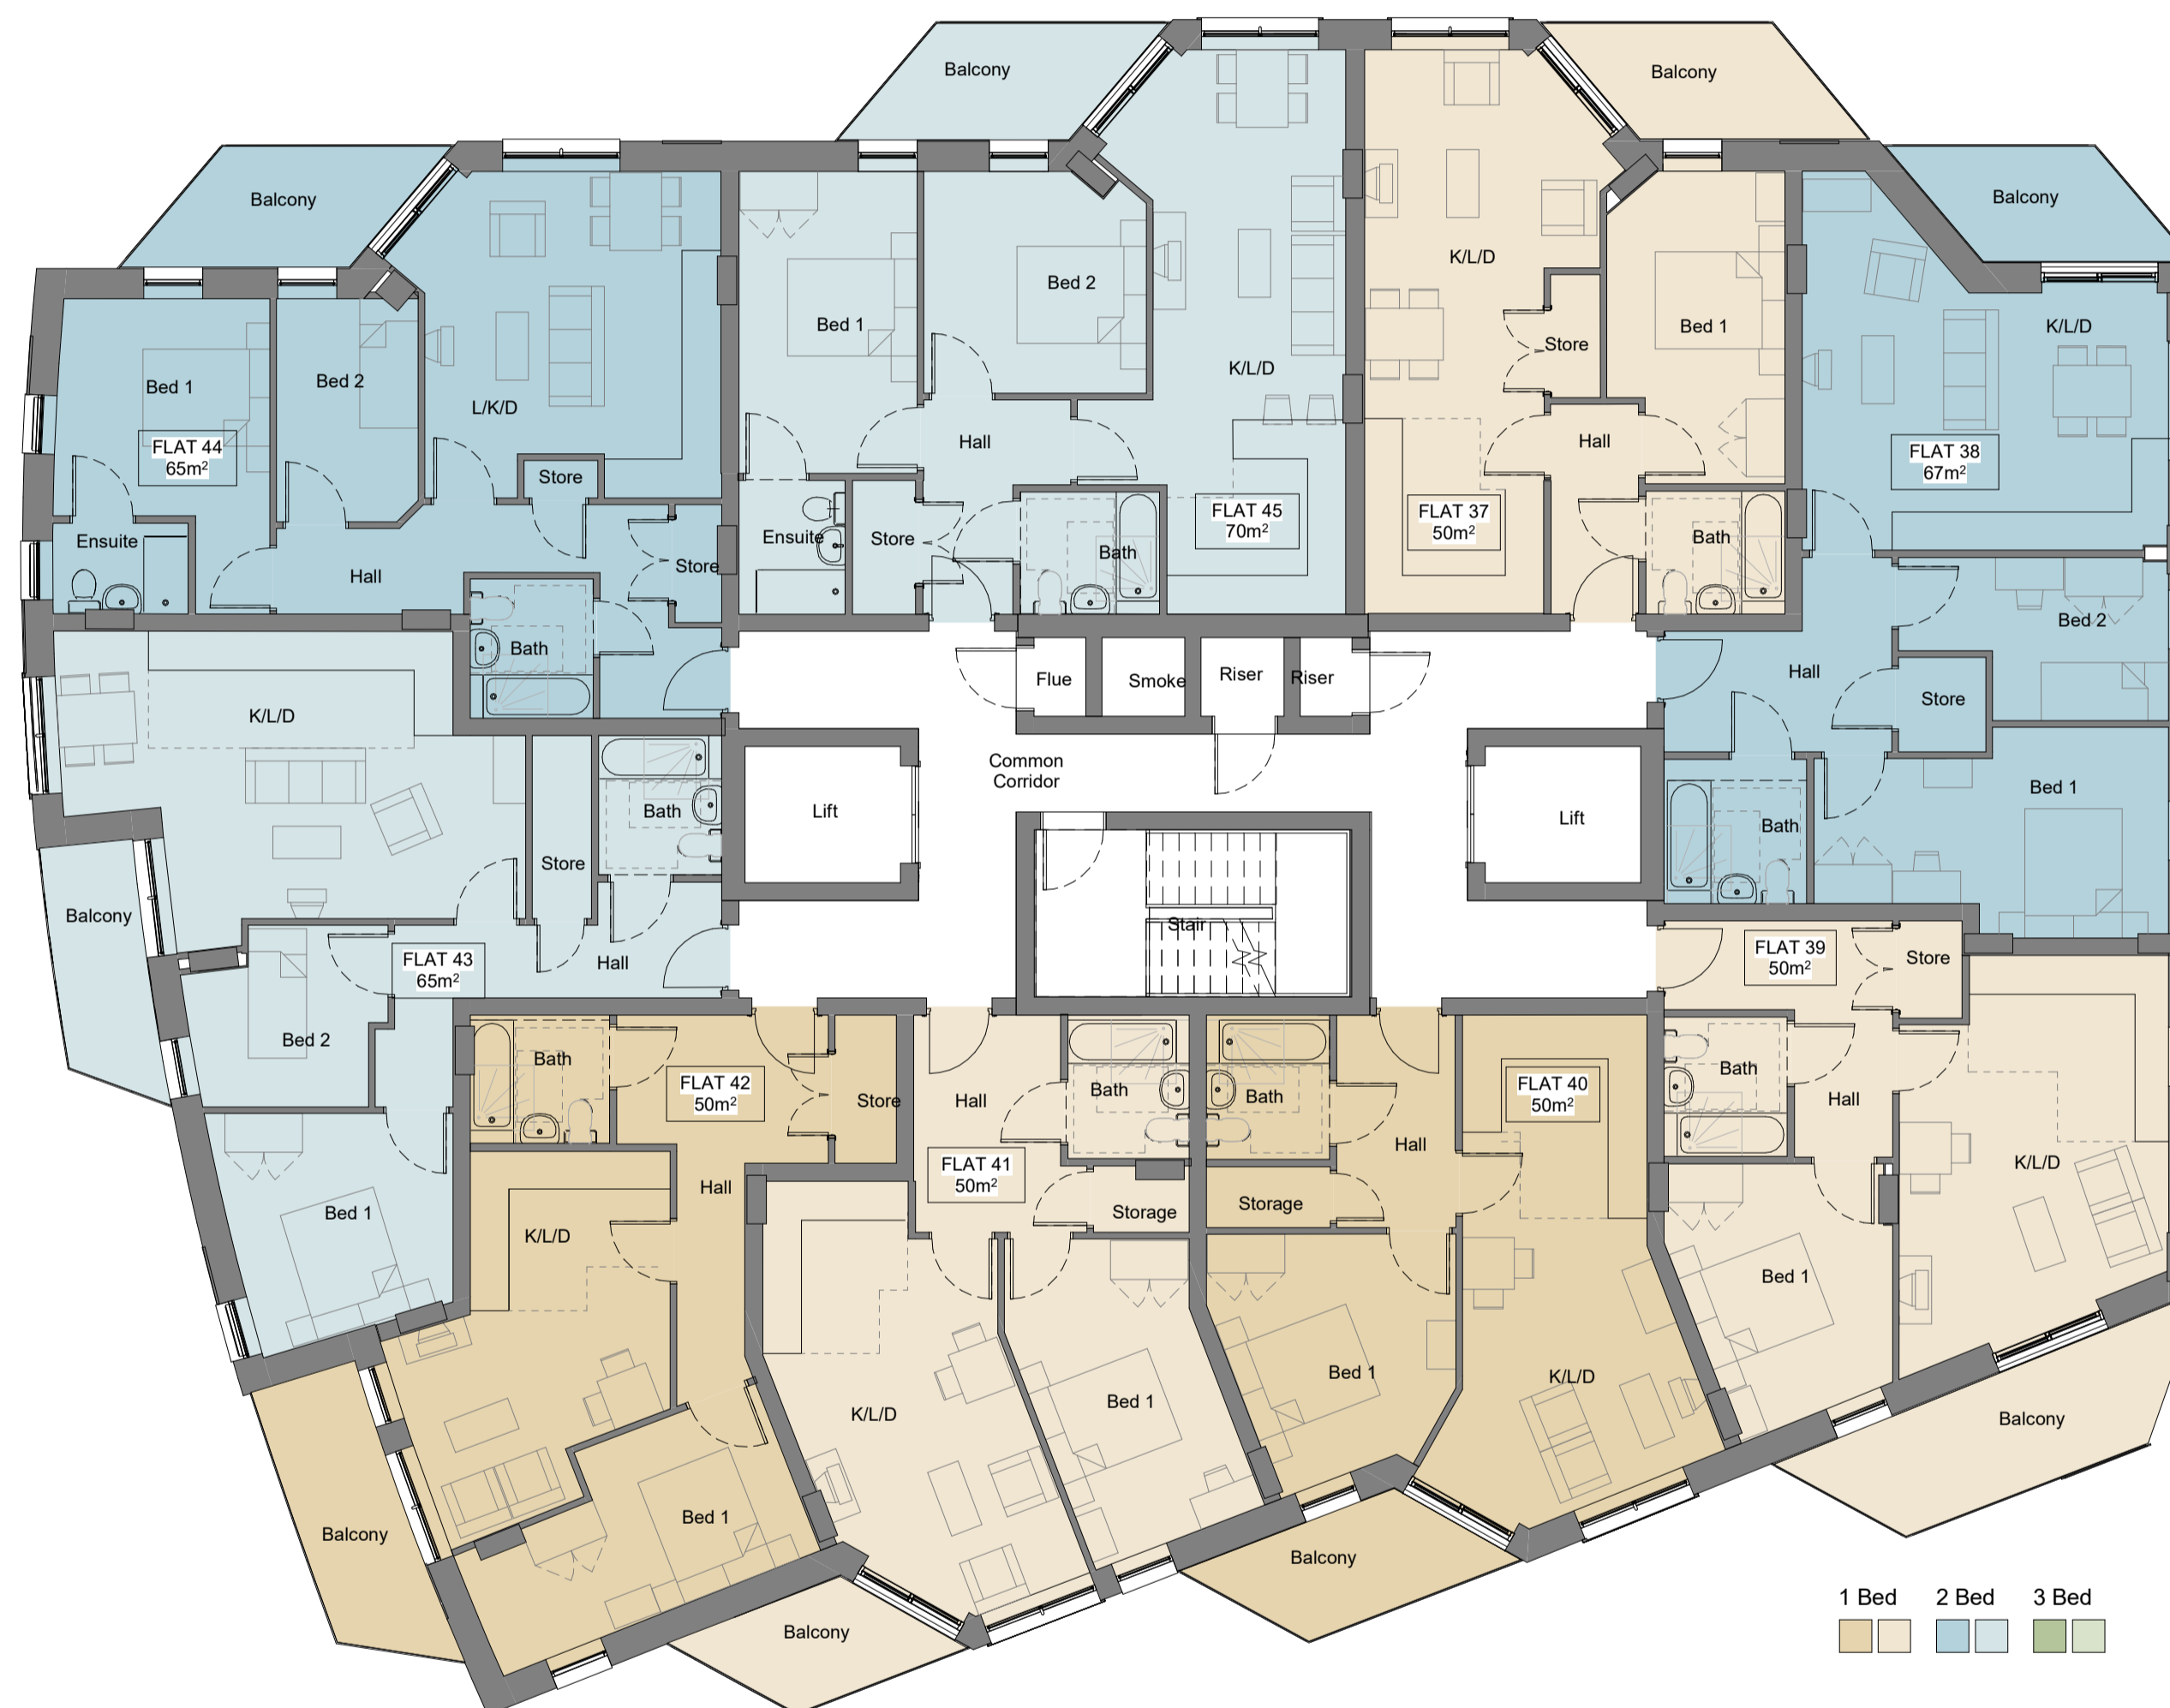

Block A - 05 Fifth Floorplan Marketing

1:100

Rev	Date	Revision Details	Dr	Ch
P1	26.08.22	Issue for Information	am	sw

London: 76 Great Suffolk Street, London, SE1 0BL  
 T 020 7928 2773 E london@ecearchitecture.com  
 Sussex: 64-68 Brighton Road, Worthing, West Sussex, BN1 1ZEN  
 T 01903 248777 E sussex@ecearchitecture.com  
 Bristol: Westworks, Beacon Tower, Colston Street, Bristol, BS1 4XE  
 T 0117 214 1101 E bristol@ecwestworks.com  
**ECE Architecture**  
 www.ecearchitecture.com

Client

**GOLDSTONE**

Job Title  
**Newtown Road**

Drawing Title  
**Block A Fifth Floor**

Scale  
**1:100 @ A1 / 1:200 @ A3**



Project	Originator	Zone	Level	Type	Displ.	Drg. No.	Rev
7010 - ECE - V1 - XX - GA - A - 01-505_P1							


Drawn	Checked	Date
AM	SW	23.02.22

Status

**INFORMATION**

Block A Apartment Type

- 1
- 2
- 3
- 4
- 6
- 8
- 9
- 10
- 11

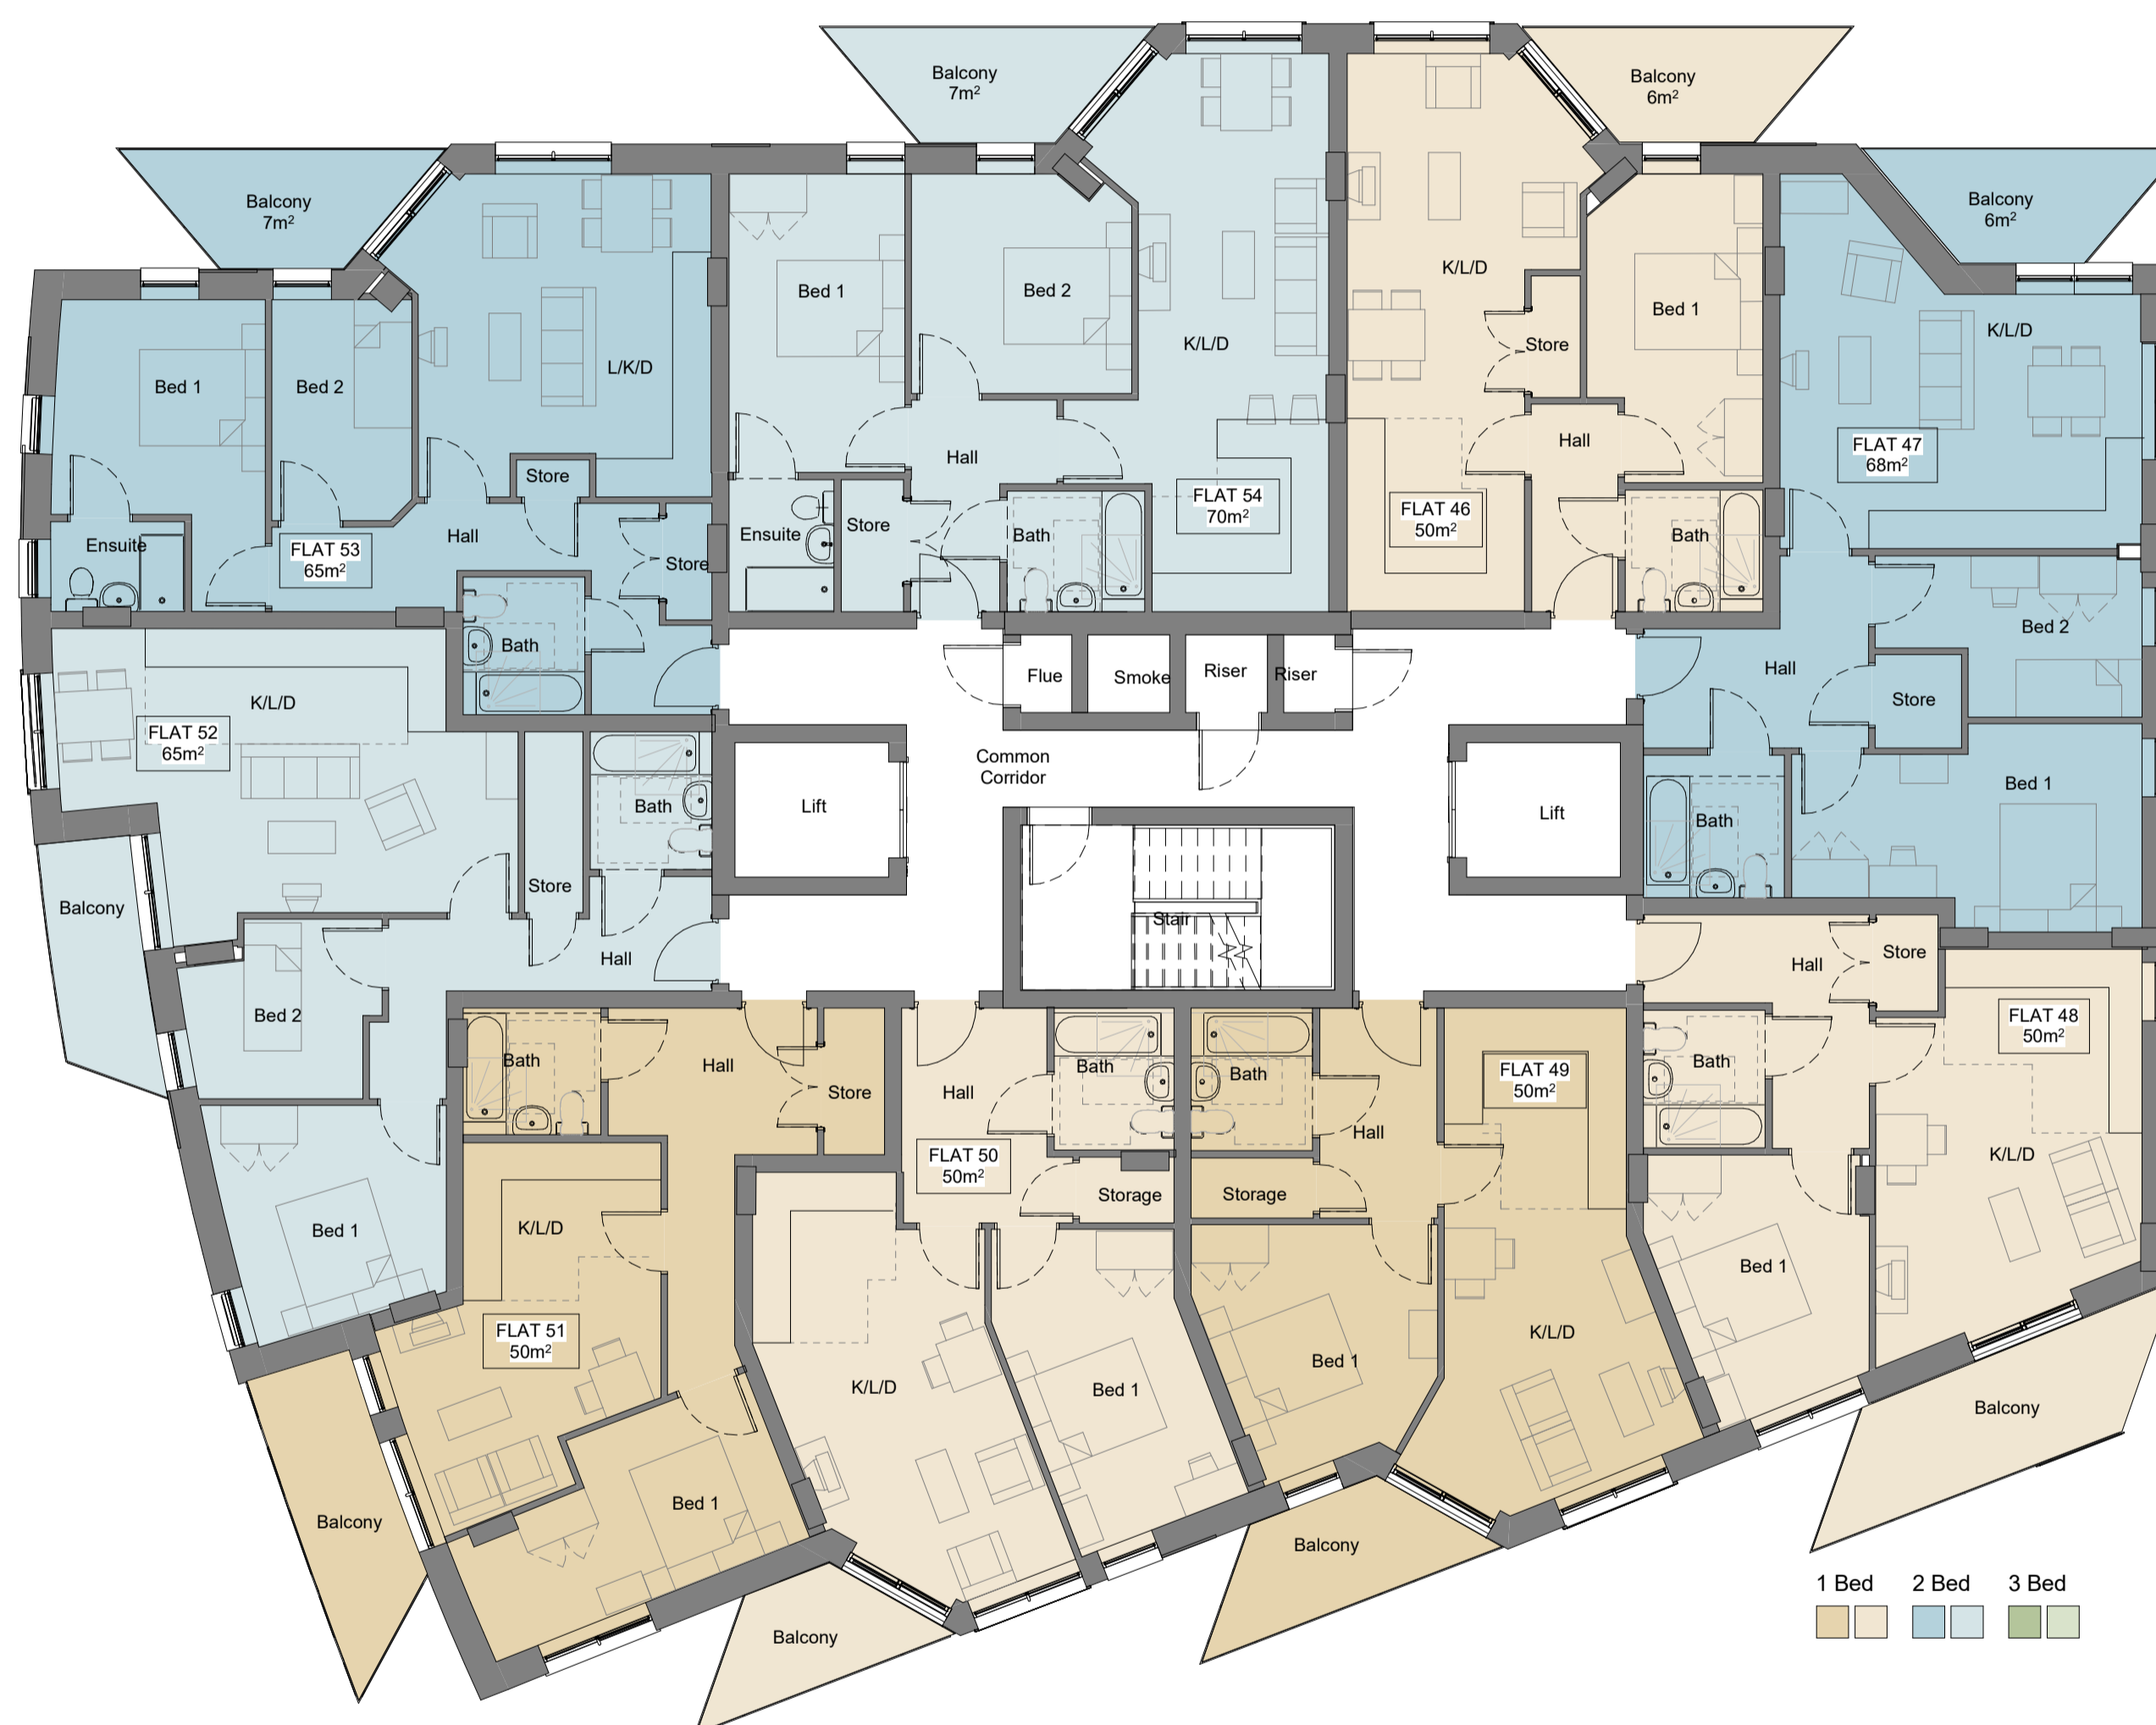

Block A - 06 Sixth Floorplan Marketing  
1:100

Rev	Date	Revision Details	Dr	Ch
P1	26.08.22	Issue for Information	am	sw

London: 76 Great Suffolk Street, London, SE1 0BL  
T 020 7928 2773 E london@ecearchitecture.com  
Sussex: 64-68 Brighton Road, Worthing, West Sussex, BN1 1ZEN  
T 01903 248777 E sussex@ecearchitecture.com  
Bristol: Westworks, Beacon Tower, Colston Street, Bristol, BS1 4XE  
T 0117 214 1101 E bristol@ecewestworks.com  
www.ecearchitecture.com

Client

GOLDSTONE

Job Title  
Newtown Road

Drawing Title  
Block A Sixth Floor

Scale  
1:100 @ A1 / 1:200 @ A3




Project	Originator	Zone	Level	Type	Displ.	Drg. No.	Rev
7010 - ECE - V1 - XX - GA - A - 01-506_P1							
Drawn	Checked	Date					
AM	SW	23.02.22					
Status							

INFORMATION

Block A Apartment Type

- 1
- 2
- 3
- 4
- 6
- 8
- 9
- 10
- 11

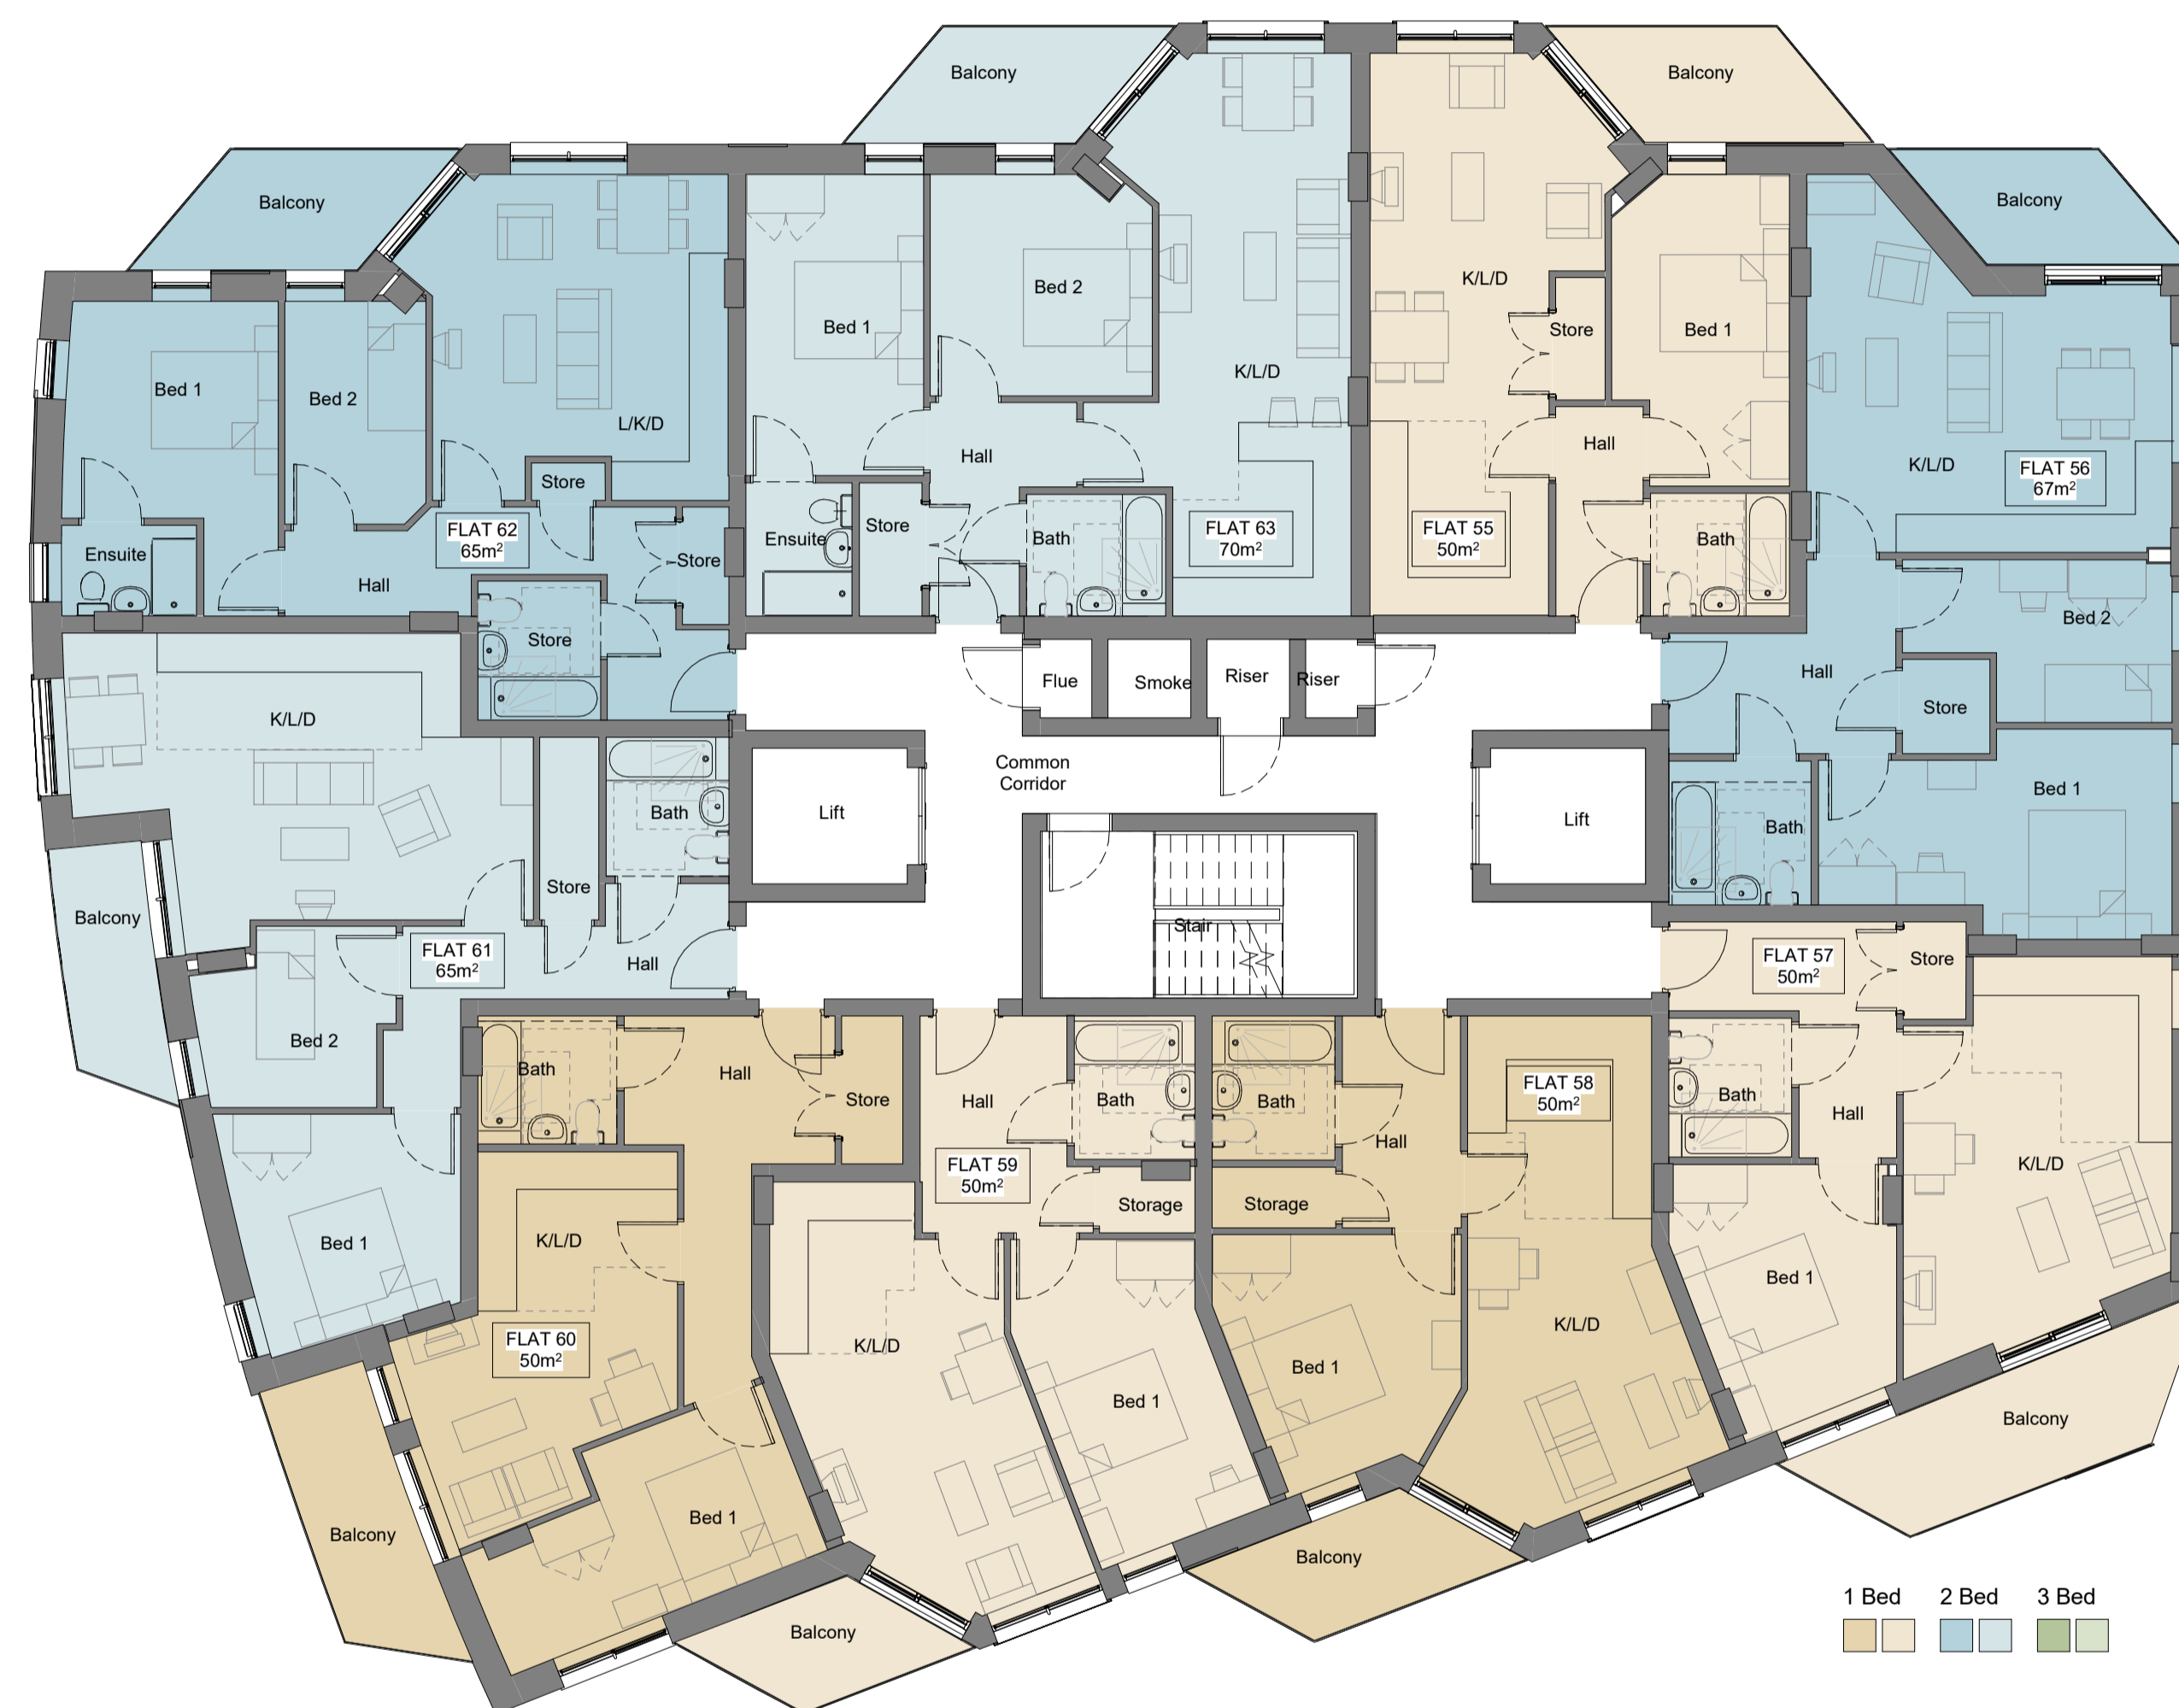

- 1 Bed
- 2 Bed
- 3 Bed

Block A - 07 Seventh Floorplan Marketing

1:100

Rev	Date	Revision Details	Dr	Ch
P1	26.08.22	Issue for Information	am	sw

London: 76 Great Suffolk Street, London, SE1 0BL  
 T 020 7928 2773 E london@ecearchitecture.com  
 Sussex: 64-68 Brighton Road, Worthing, West Sussex, BN11 2EN  
 T 01903 248777 E sussex@ecearchitecture.com  
 Bristol: Westworks, Beacon Tower, Colston Street, Bristol, BS1 4XE  
 T 0117 214 1101 E bristol@ecwestworks.com  
**ECE Architecture**  
 www.ecearchitecture.com

Client

GOLDSTONE

Job Title  
 Newtown Road

Drawing Title  
 Block A Seventh Floor

Scale  
 1:100 @ A1 / 1:200 @ A3



Project	Originator	Zone	Level	Type	Displ.	Drg. No.	Rev
7010 - ECE - V1 - XX - GA - A - 01-507_P1							


Drawn	Checked	Date
AM	SW	23.02.22

Status

INFORMATION

Block A Apartment Type

- 1
- 2
- 3
- 4
- 6
- 8
- 9
- 10
- 11

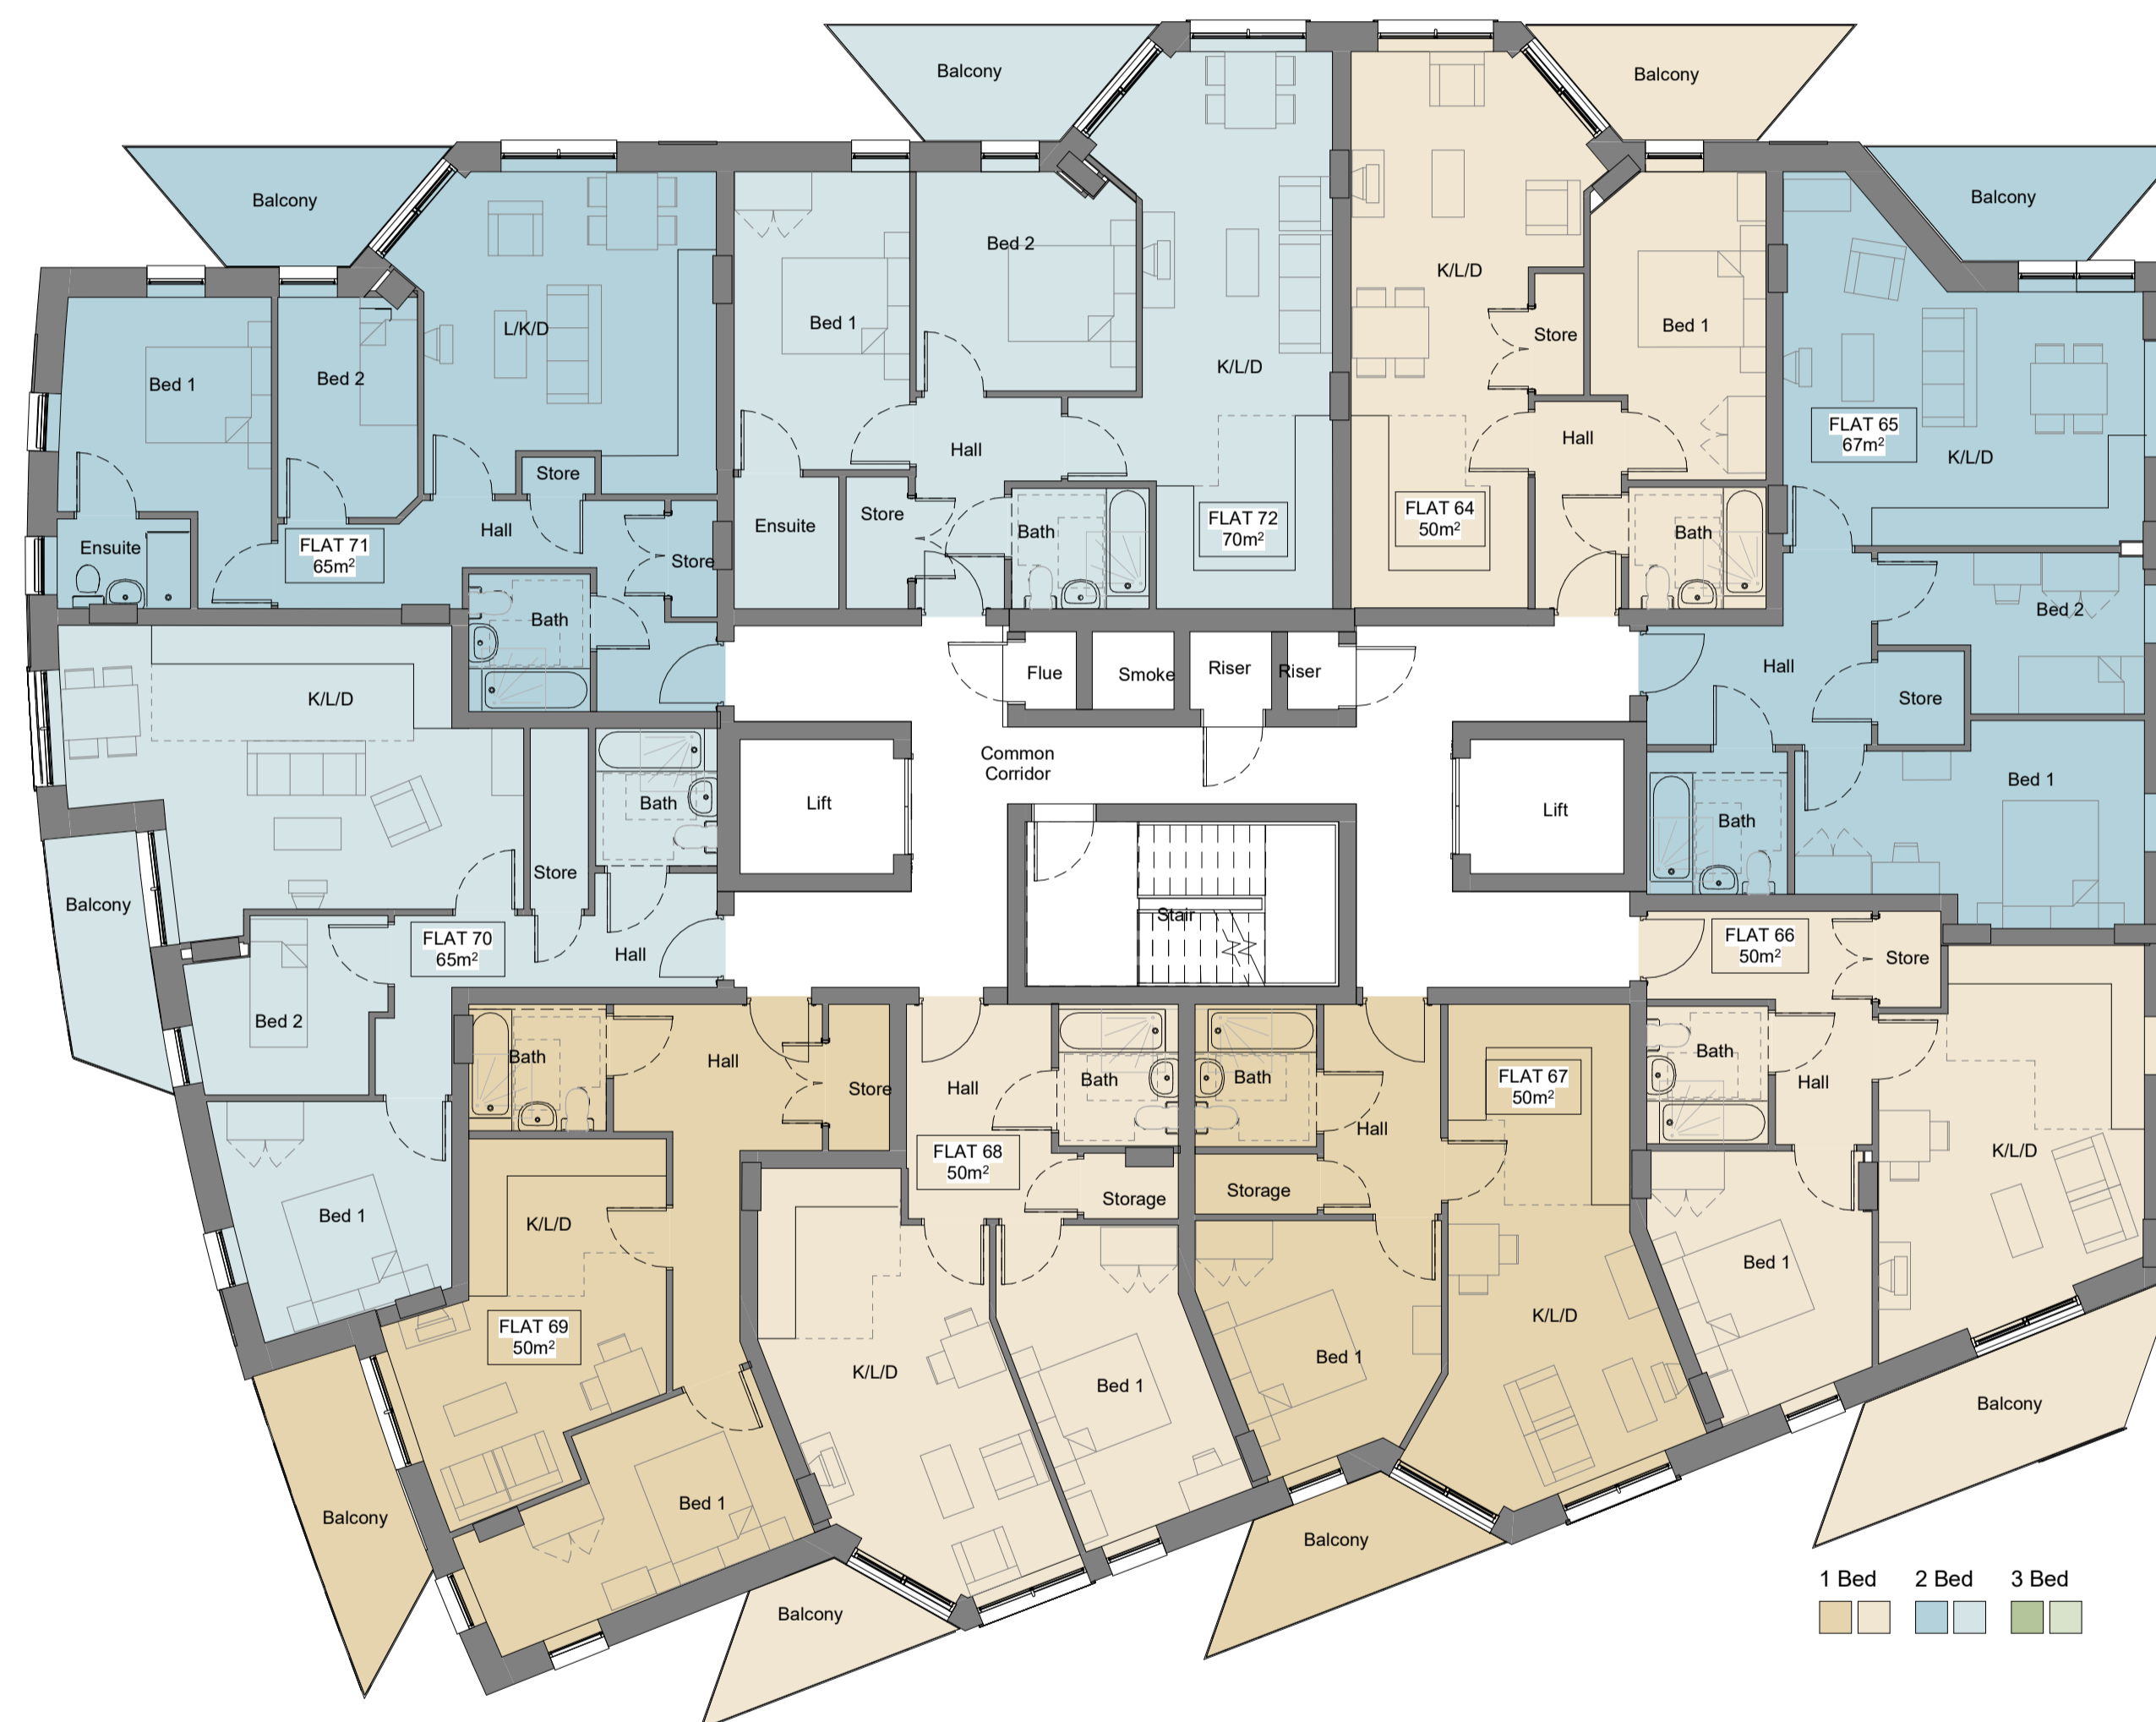

Block A - 08 Eighth Floorplan Marketing

1 : 100

Rev	Date	Revision Details	Dr	Ch
P1	26.08.22	Issue for Information	am	sw

London: 76 Great Suffolk Street, London, SE1 0BL  
 T 020 7928 2773 E london@ecearchitecture.com  
 Sussex: 64-68 Brighton Road, Worthing, West Sussex, BN1 1ZEN  
 T 01903 248777 E sussex@ecearchitecture.com  
 Bristol: Westworks, Beacon Tower, Colston Street, Bristol, BS1 4XE  
 T 0117 214 1101 E bristol@ecwestworks.com  
 www.ecearchitecture.com

Client

GOLDSTONE

Job Title  
Newtown Road

Drawing Title  
Block A Eighth Floor

Scale  
1:100 @ A1 / 1:200 @ A3



Project	Originator	Zone	Level	Type	Displ.	Drg. No.	Rev
7010 - ECE - V1 - XX - GA - A - 01-508_P1							

Drawn	Checked	Date
AM	SW	23.02.22


Status

INFORMATION



Block A Apartment Type

- 1
- 2
- 3
- 4
- 6
- 8
- 9
- 10
- 11

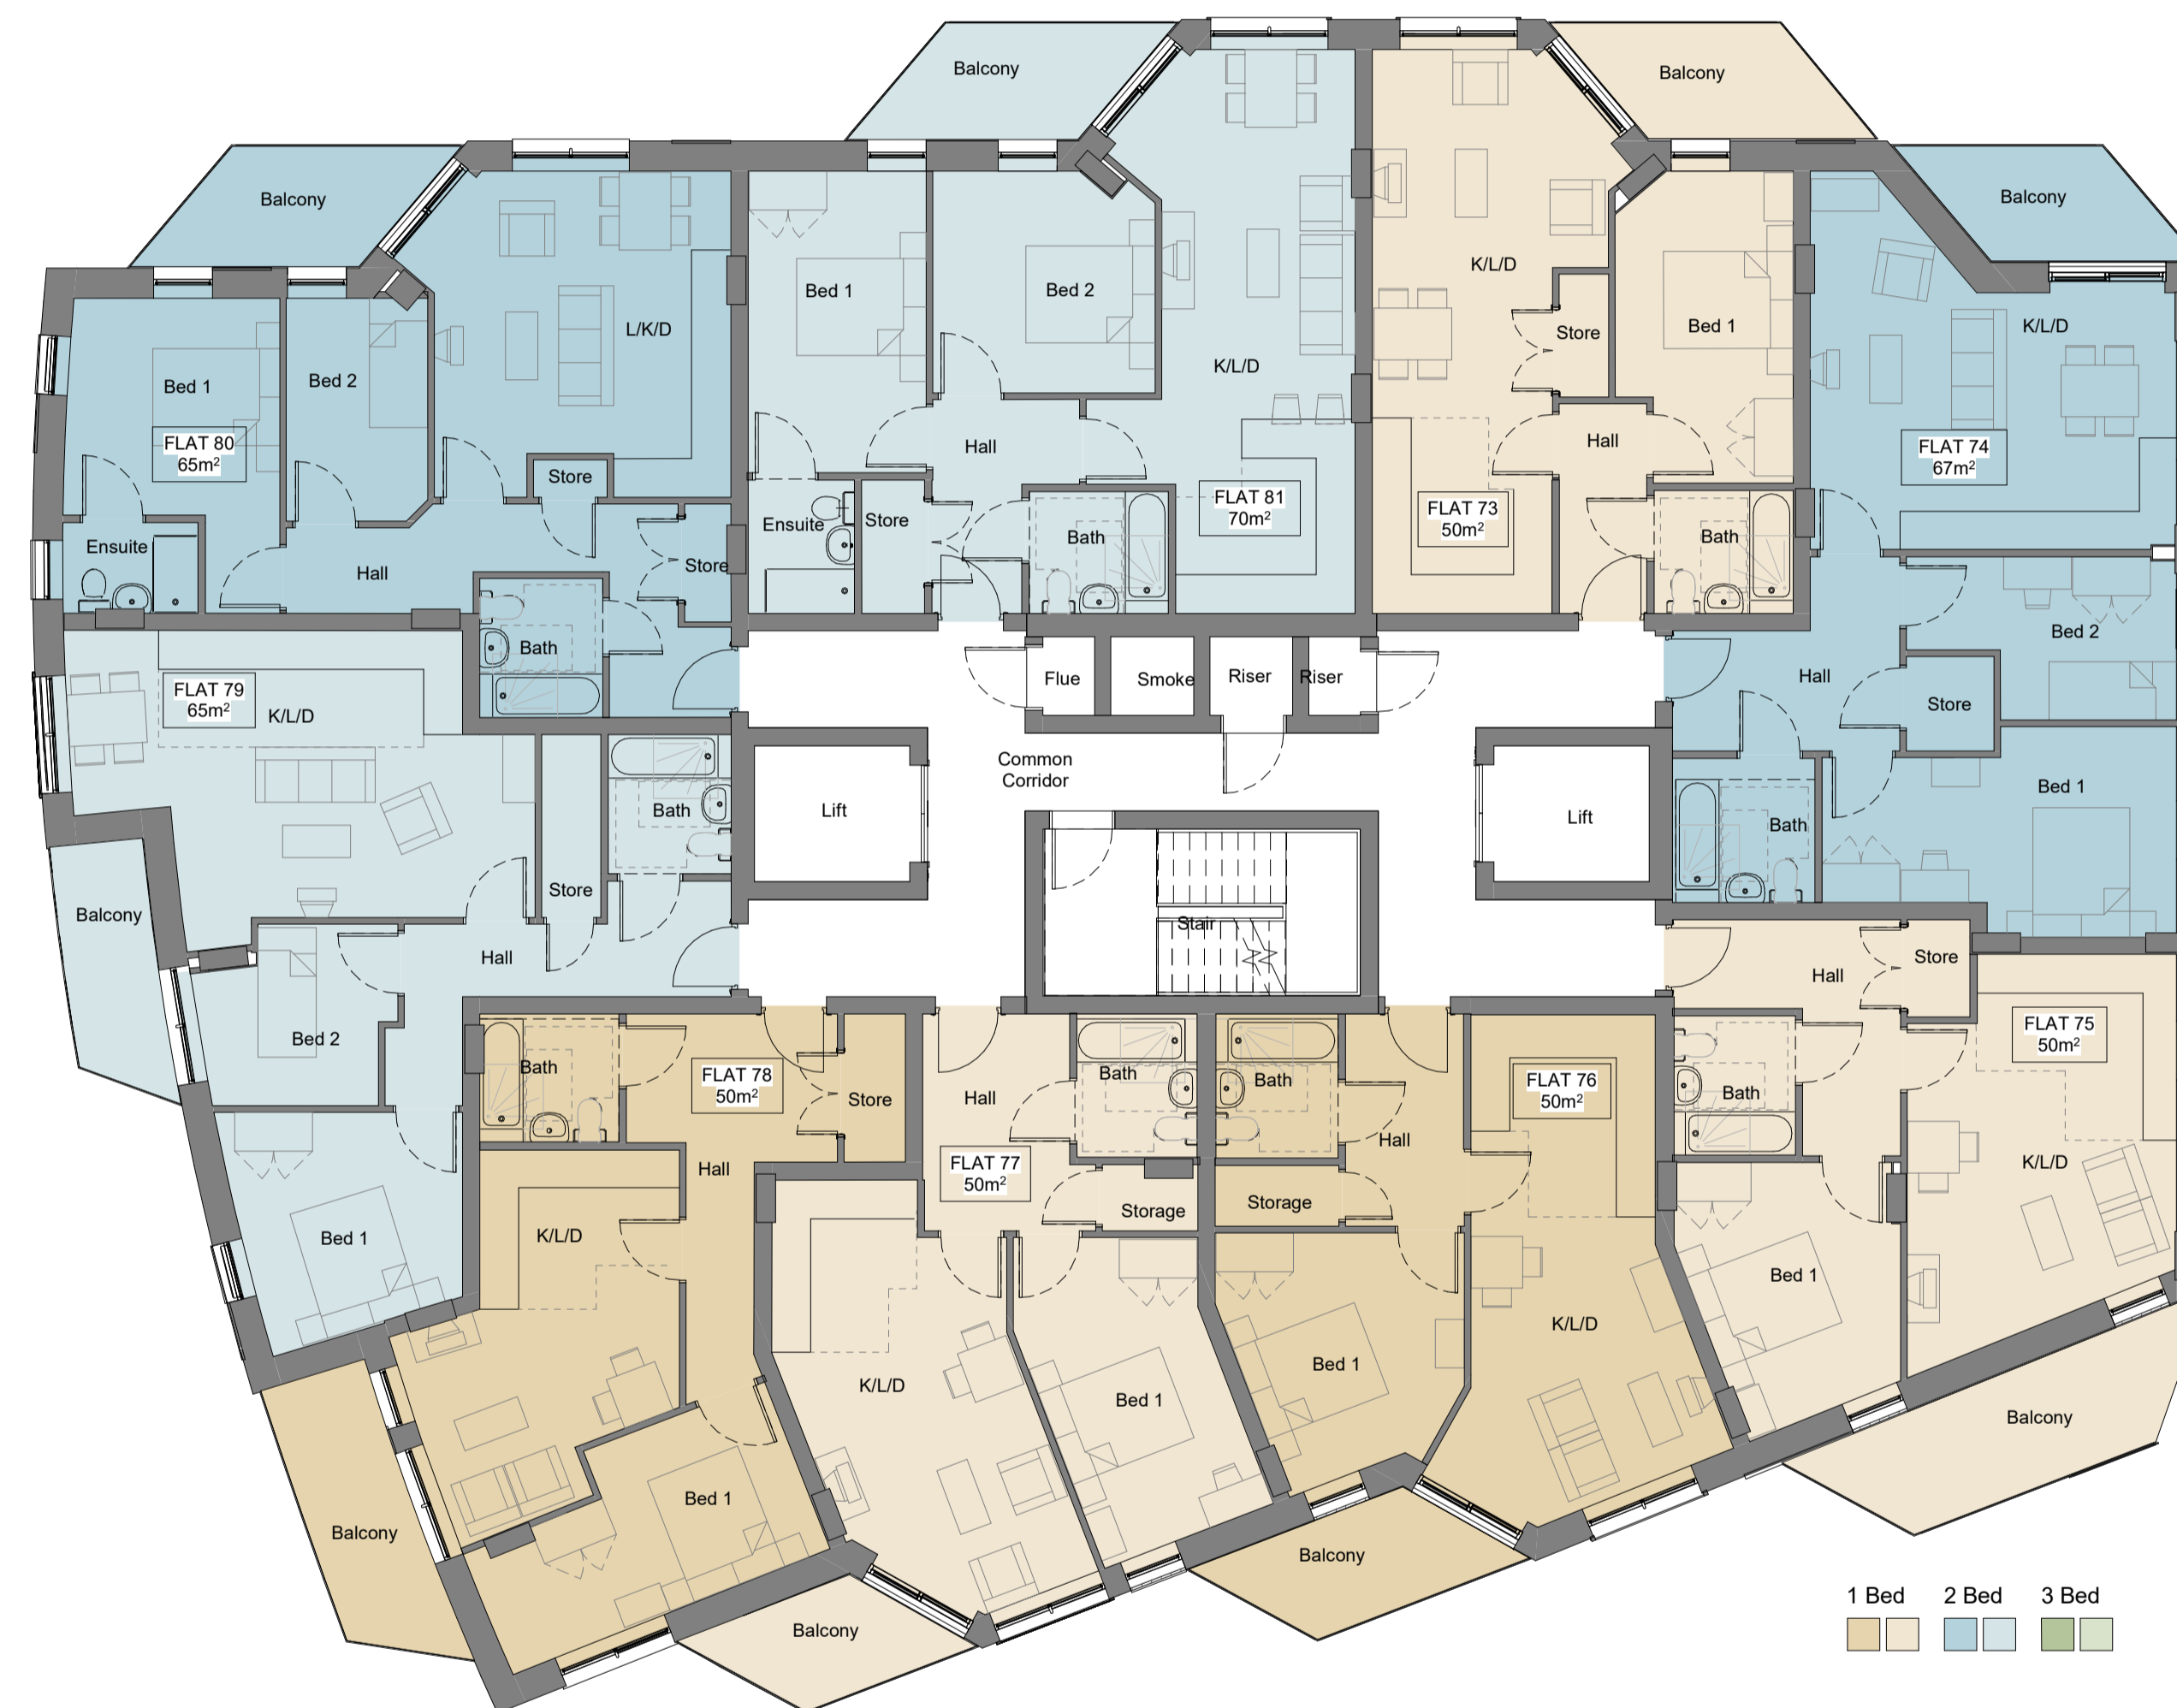

- 1 Bed
- 2 Bed
- 3 Bed

Block A - 09 Ninth Floorplan Marketing

1:100

Rev	Date	Revision Details	Dr	Ch
P1	26.08.22	Issue for Information	am	sw



London: 76 Great Suffolk Street, London, SE1 0BL  
 T 020 7928 2773 E london@ecearchitecture.com  
 Sussex: 64-68 Brighton Road, Worthing, West Sussex, BN1 1ZEN  
 T 01903 248777 E sussex@ecearchitecture.com  
 Bristol: Westworks, Beacon Tower, Colston Street, Bristol, BS1 4XE  
 T 0117 214 1101 E bristol@ecwestworks.com  
**ECE Architecture**  
 www.ecearchitecture.com

Client

**GOLDSTONE**

Job Title  
**Newtown Road**

Drawing Title  
**Block A Ninth Floor**

Scale  
**1:100 @ A1 / 1:200 @ A3**



Project	Originator	Zone	Level	Type	Displ.	Drg. No.	Rev
7010 - ECE - V1 - XX - GA - A - 01-509_P1							


Drawn	Checked	Date
AM	SW	23.02.22

Status

**INFORMATION**

Block A Apartment Type

- 5
- 12
- 13
- 14
- 16
- 17
- 18

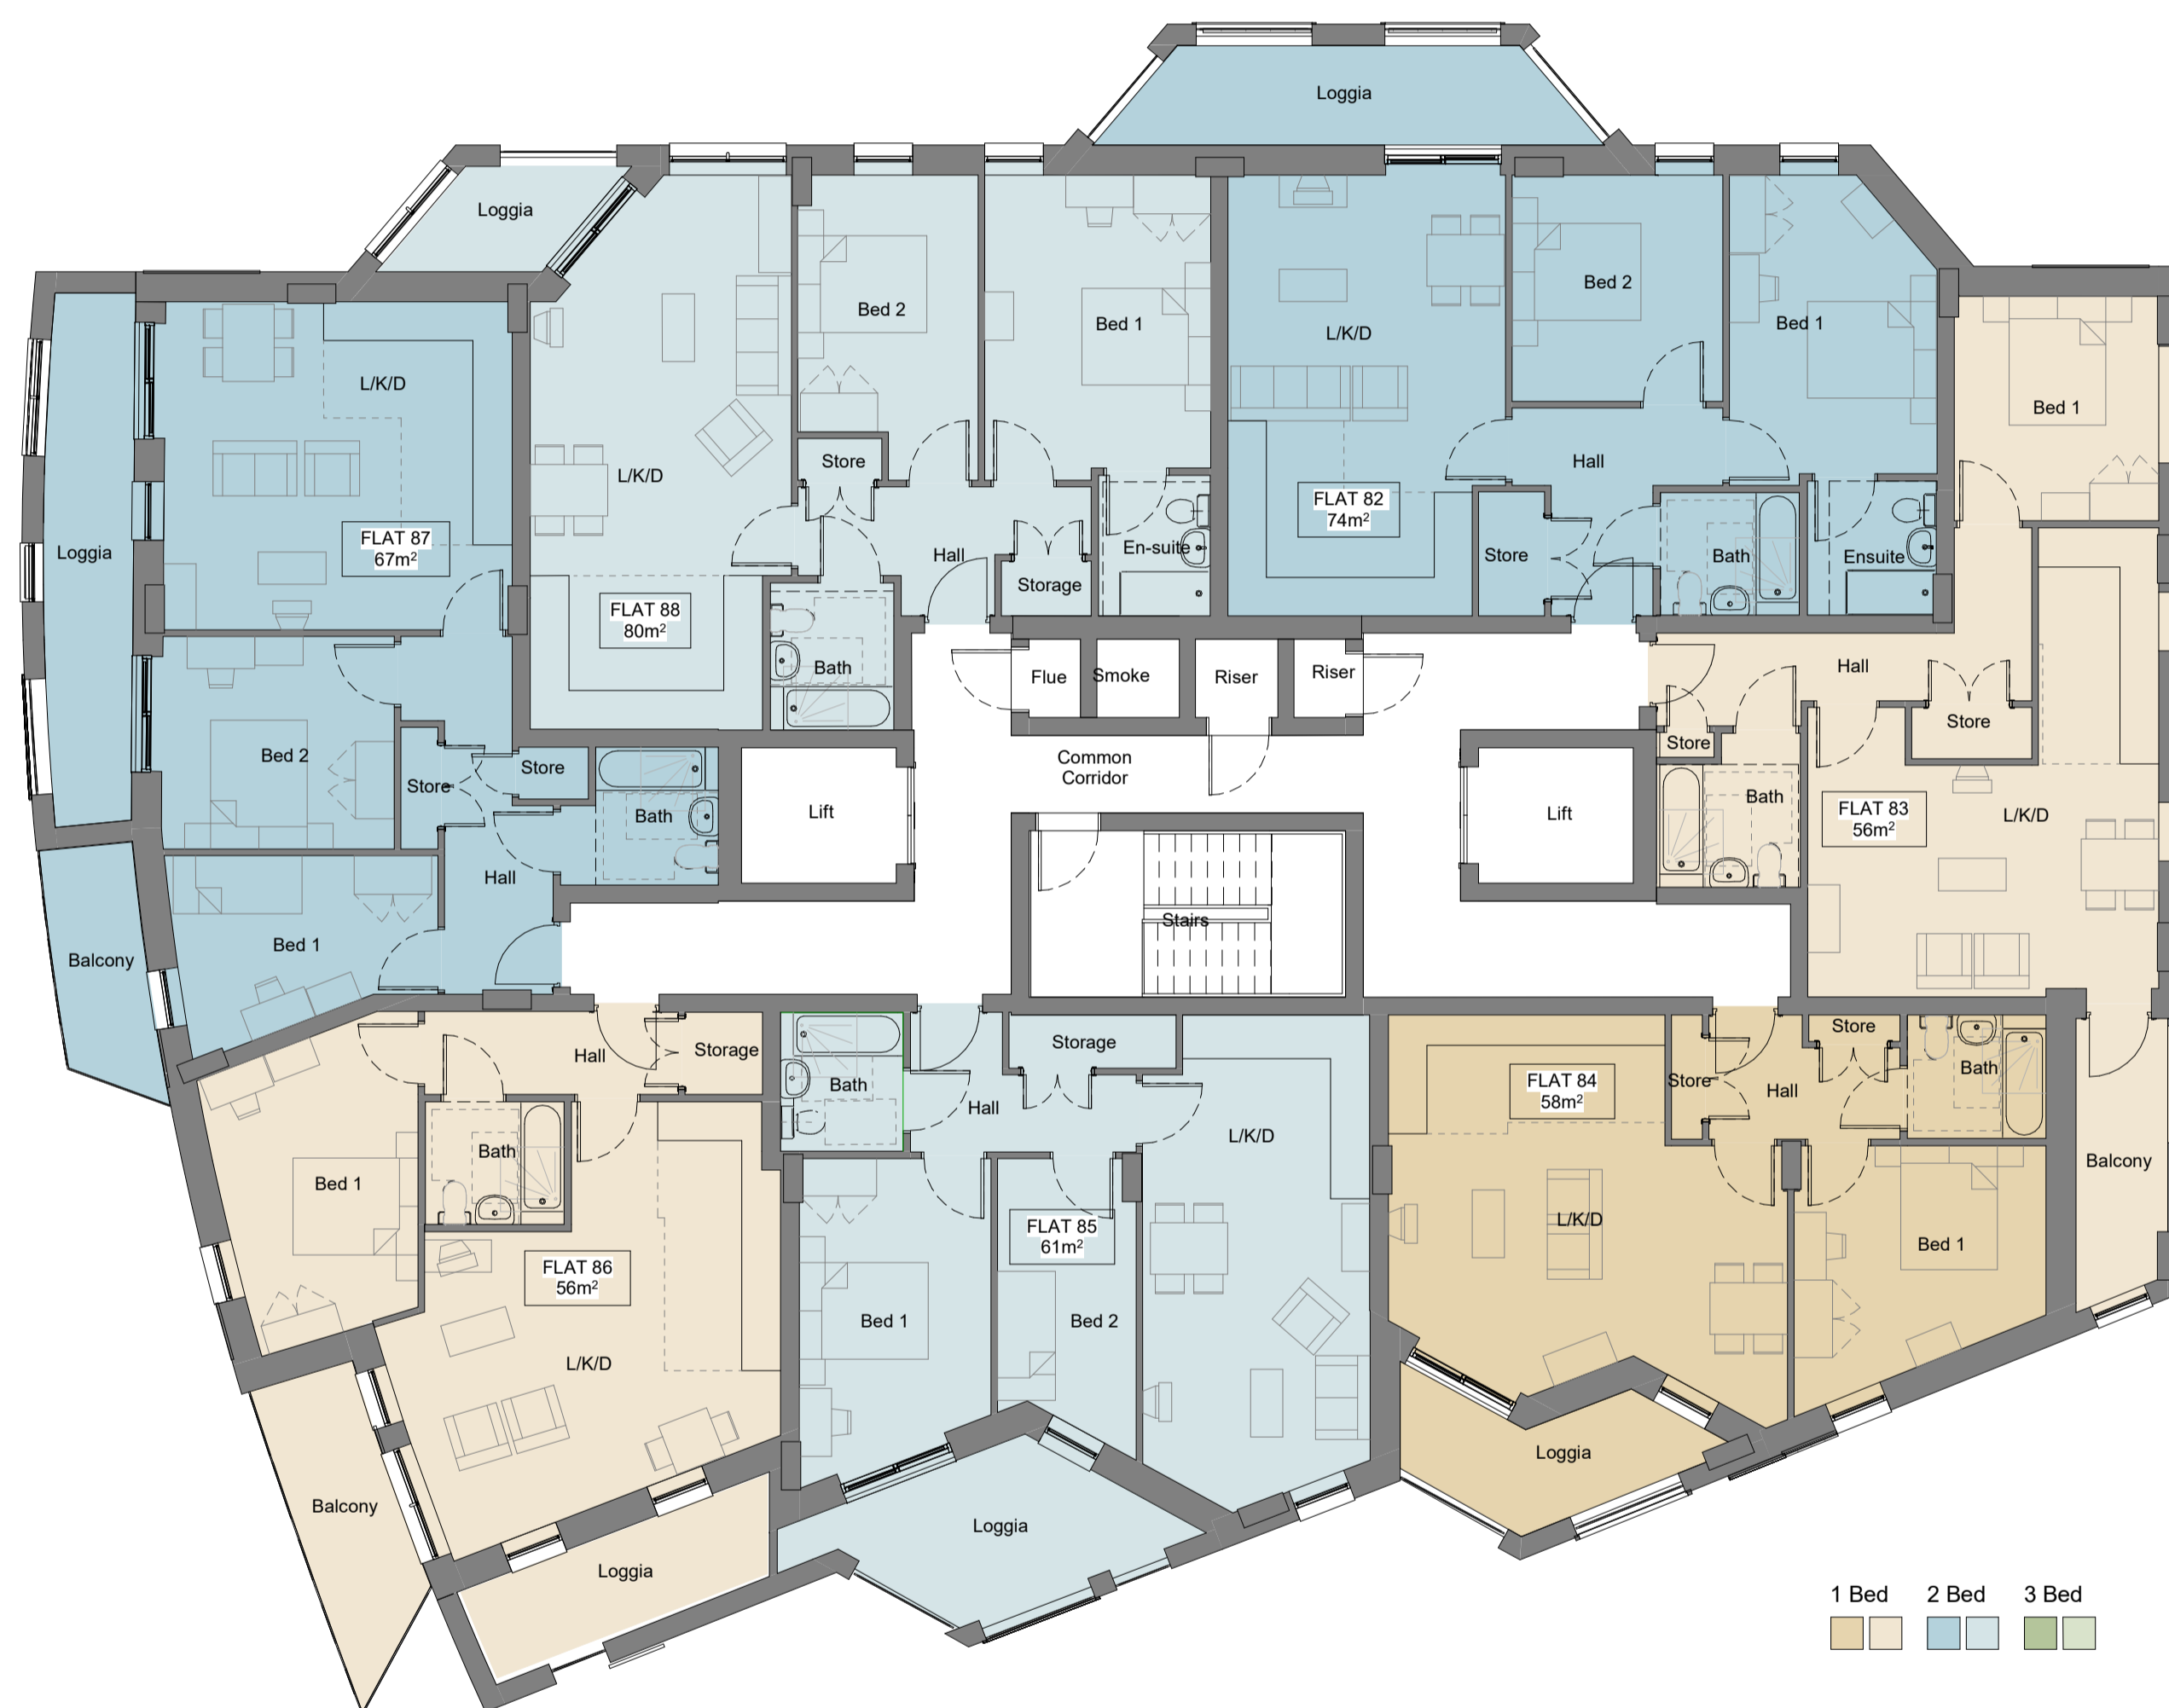

Block A - Tenth Floor Plan Marketing

1:100

Rev	Date	Revision Details	Dr	Ch
P1	26.08.22	Issue for Information	am	sw



London: 76 Great Suffolk Street, London, SE1 0BL  
 T 020 7928 2773 E london@ecearchitecture.com  
 Sussex: 64-68 Brighton Road, Worthing, West Sussex, BN11 2EN  
 T 01903 248777 E sussex@ecearchitecture.com  
 Bristol: Westworks, Beacon Tower, Colston Street, Bristol, BS1 4XE  
 T 0117 214 1101 E bristol@ecwestworks.com  
**ECE Architecture**  
 www.ecearchitecture.com

Client

**GOLDSTONE**

Job Title  
**Newtown Road**

Drawing Title  
**Block A Tenth Floor**

Scale  
**1:100 @ A1 / 1:200 @ A3**



Project	Originator	Zone	Level	Type	Displ.	Drg. No.	Rev
7010 - ECE - V1 - XX - GA - A -01-510_P1							


Drawn	Checked	Date
AM	SW	23.02.22

Status

**INFORMATION**

Colour Legend by Apartment Type - Block B

- 1
- 2
- 3
- 4
- 5
- 6
- 7
- 8

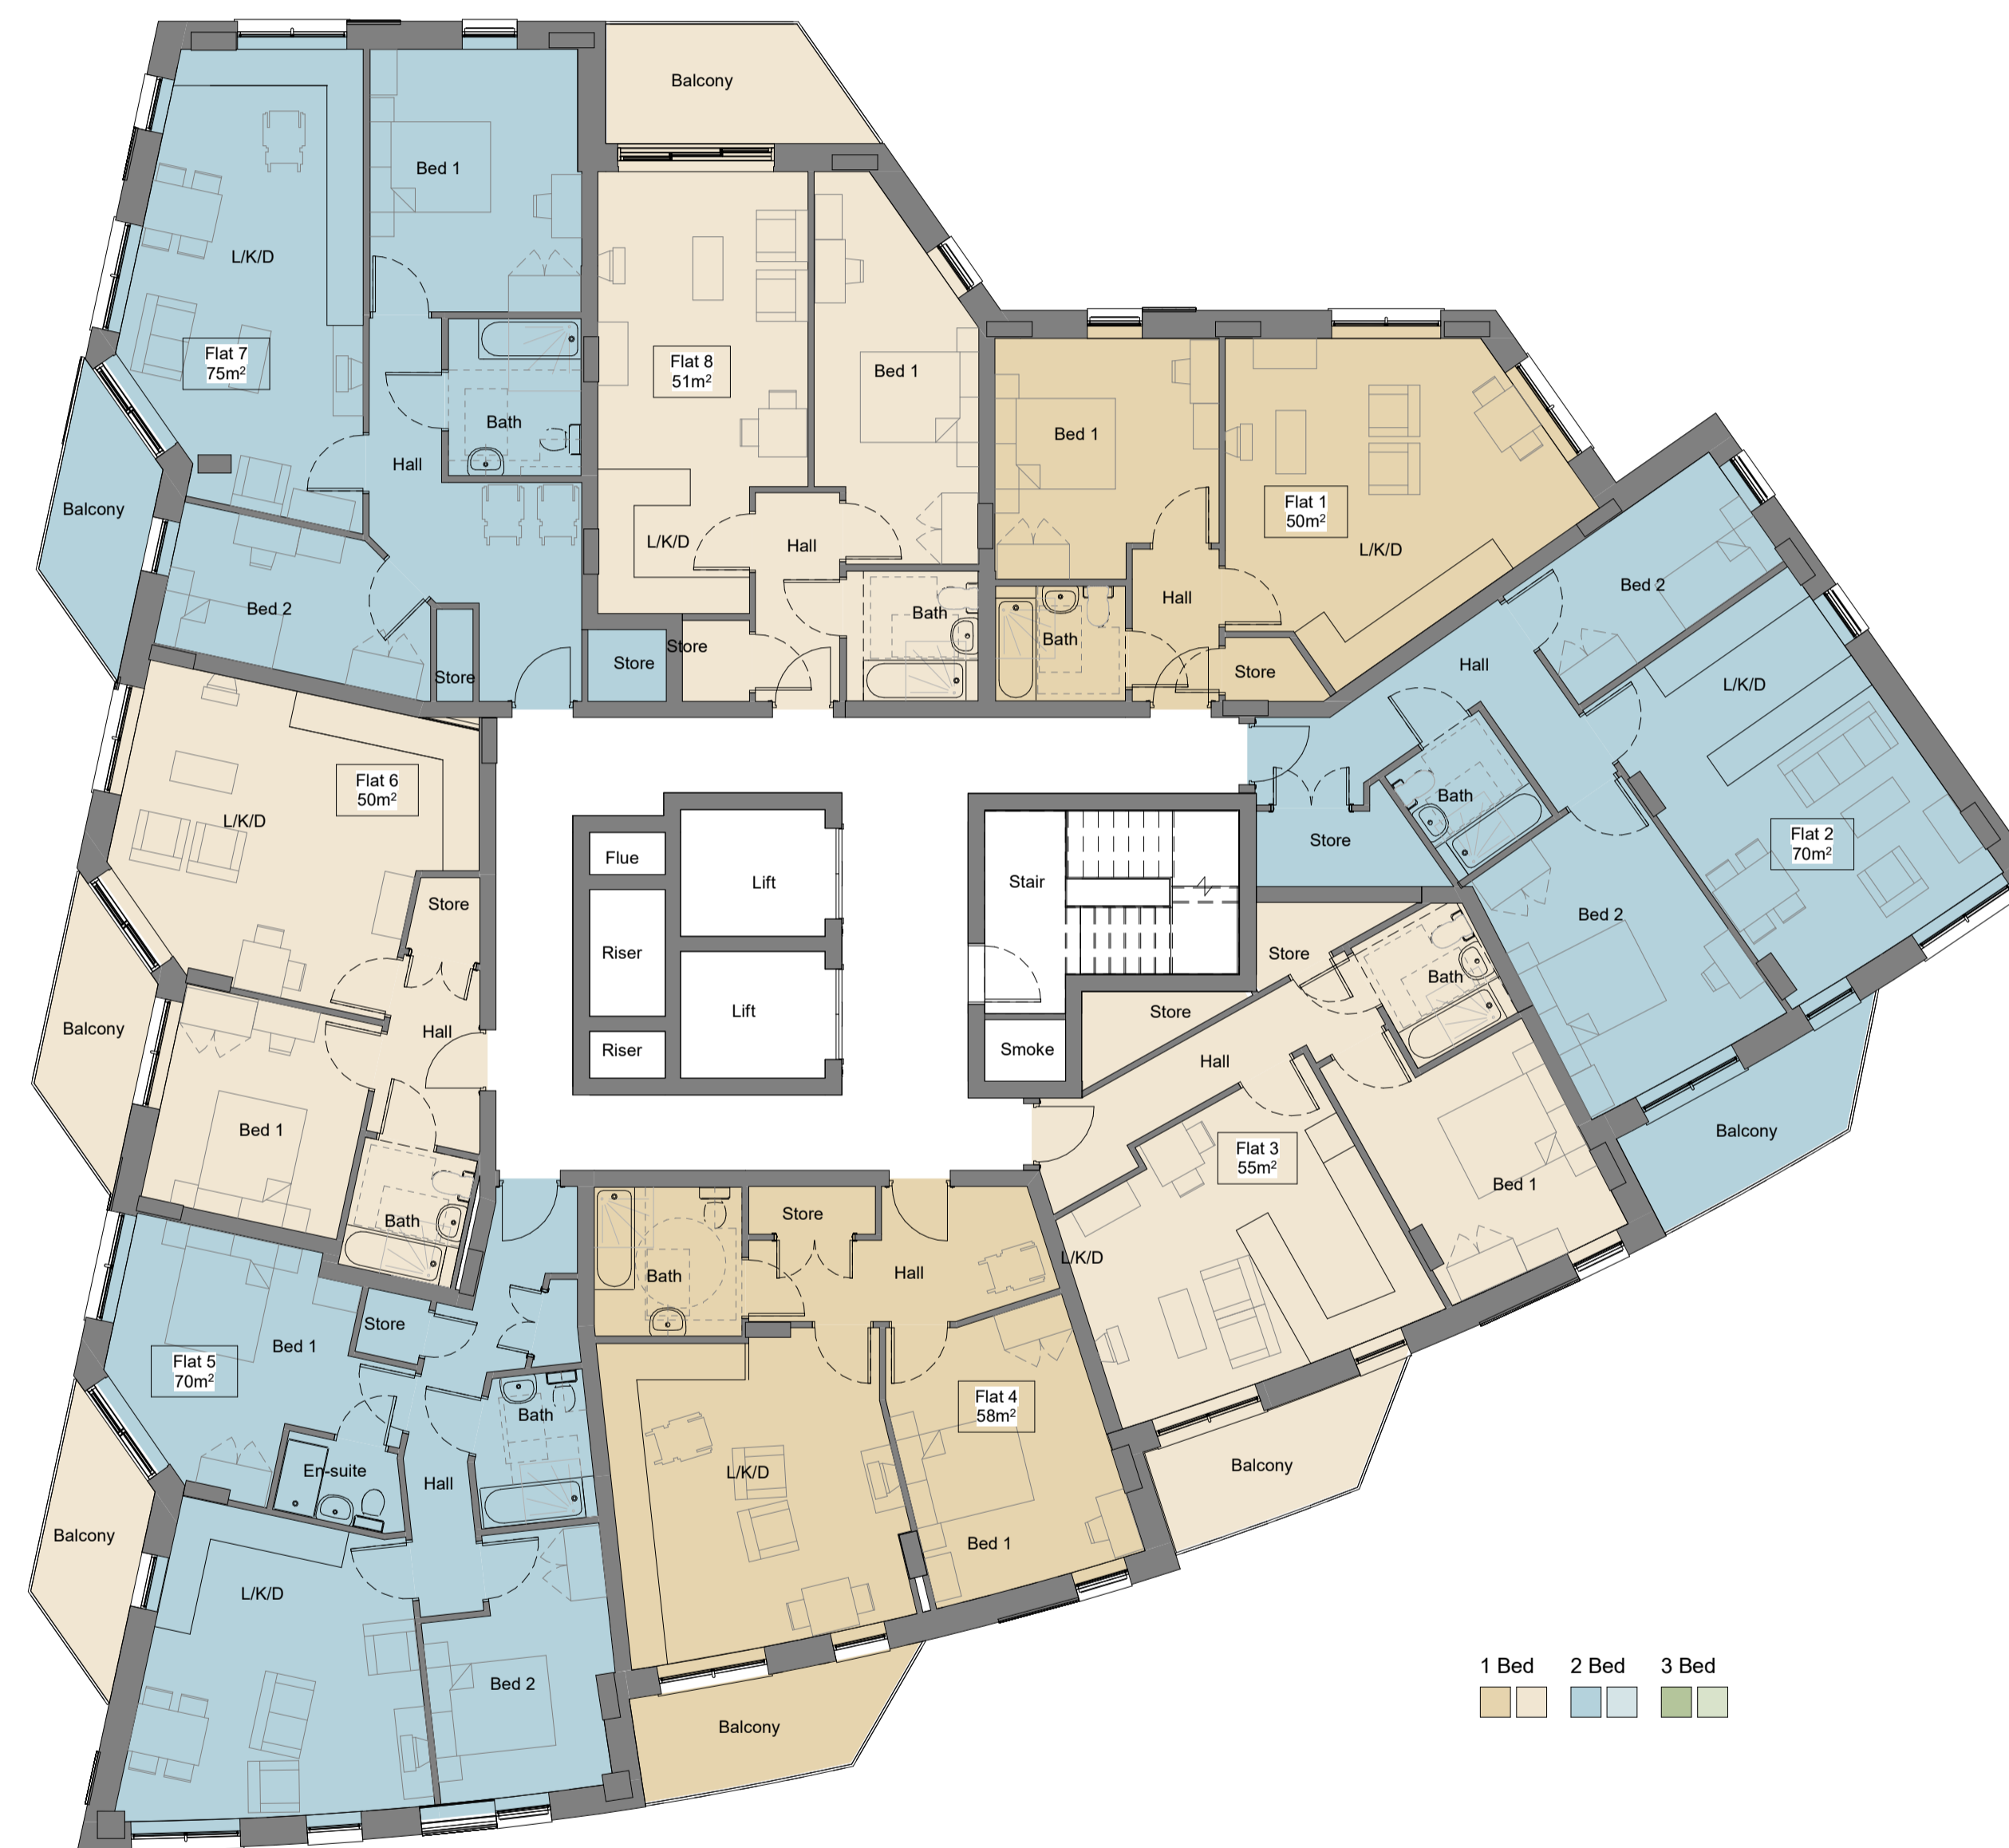

- 1 Bed
- 2 Bed
- 3 Bed

Block B - First Floor Plan Marketing  
1:100

Rev	Date	Revision Details	Dr	Ch
P1	26.08.22	Issue for Information	am	sw



London: 76 Great Suffolk Street, London, SE1 0BL  
T 020 7928 2773 E london@ecearchitecture.com  
Sussex: 64-68 Brighton Road, Worthing, West Sussex, BN1 1ZEN  
T 01903 248777 E sussex@ecearchitecture.com  
Bristol: Westworks, Beacon Tower, Colston Street, Bristol, BS1 4XE  
T 0117 214 1101 E bristol@ecwestworks.com  
www.ecearchitecture.com

Client

**GOLDSTONE**

Job Title  
Newtown Road

Drawing Title  
Block B First Floor

Scale  
1:100 @ A1 / 1:200 @ A3



Project	Originator	Zone	Level	Type	Displ.	Drg. No.	Rev
7010 - ECE - V2 - XX - GA - A -01-511_P1							

Drawn	Checked	Date
AM	SW	23.02.22

Status

**INFORMATION**

Colour Legend by Apartment Type - Block B

- 1
- 2
- 3
- 4
- 5
- 6
- 7
- 8



- 1 Bed
- 2 Bed
- 3 Bed

Block B - Second FFL Floorplan Marketing

1:100

Rev	Date	Revision Details	Dr	Ch
P1	26.08.22	Issue for Information	am	sw



London: 76 Great Suffolk Street, London, SE1 0BL  
 T 020 7928 2773 E london@ecearchitecture.com  
 Sussex: 64-68 Brighton Road, Worthing, West Sussex, BN11 2EN  
 T 01903 248777 E sussex@ecearchitecture.com  
 Bristol: Westworks, Beacon Tower, Colston Street, Bristol, BS1 4XE  
 T 0117 214 1101 E bristol@ecwestworks.com  
**ECE Architecture**  
 www.ecearchitecture.com

Client

**GOLDSTONE**

Job Title  
 Newtown Road

Drawing Title  
 Block B Second Floor

Scale  
 1:100 @ A1 / 1:200 @ A3



Project	Originator	Zone	Level	Type	Displ.	Drp. No.	Rev
7010 - ECE - V2 - XX - GA - A -01-512_P1							

Drawn	Checked	Date
AM	SW	23.02.22

Status

**INFORMATION**

Colour Legend by Apartment Type - Block B

- 1
- 2
- 3
- 4
- 7
- 8
- 9
- 10



Block B - Third FFL Floor Plan Marketing  
1:100

Rev	Date	Revision Details	Dr	Ch
P1	26.08.22	Issue for Information	am	sw



London: 76 Great Suffolk Street, London, SE1 0BL  
T 020 7928 2773 E london@ecearchitecture.com  
Sussex: 64-68 Brighton Road, Worthing, West Sussex, BN11 2EN  
T 01903 248777 E sussex@ecearchitecture.com  
Bristol: Westworks, Beacon Tower, Colston Street, Bristol, BS1 4XE  
T 0117 214 1101 E bristol@ecwestworks.com  
www.ecearchitecture.com

Client

GOLDSTONE

Job Title  
Newtown Road

Drawing Title  
Block B Third Floor

Scale  
1:100 @ A1 / 1:200 @ A3



Project	Originator	Zone	Level	Type	Displ.	Drg. No.	Rev
7010 - ECE - V2 - XX - GA - A -01-513_P1							


Drawn	Checked	Date
AM	SW	23.02.22

Status

INFORMATION

Colour Legend by Apartment Type - Block B

- 1
- 2
- 3
- 4
- 7
- 8
- 9
- 10

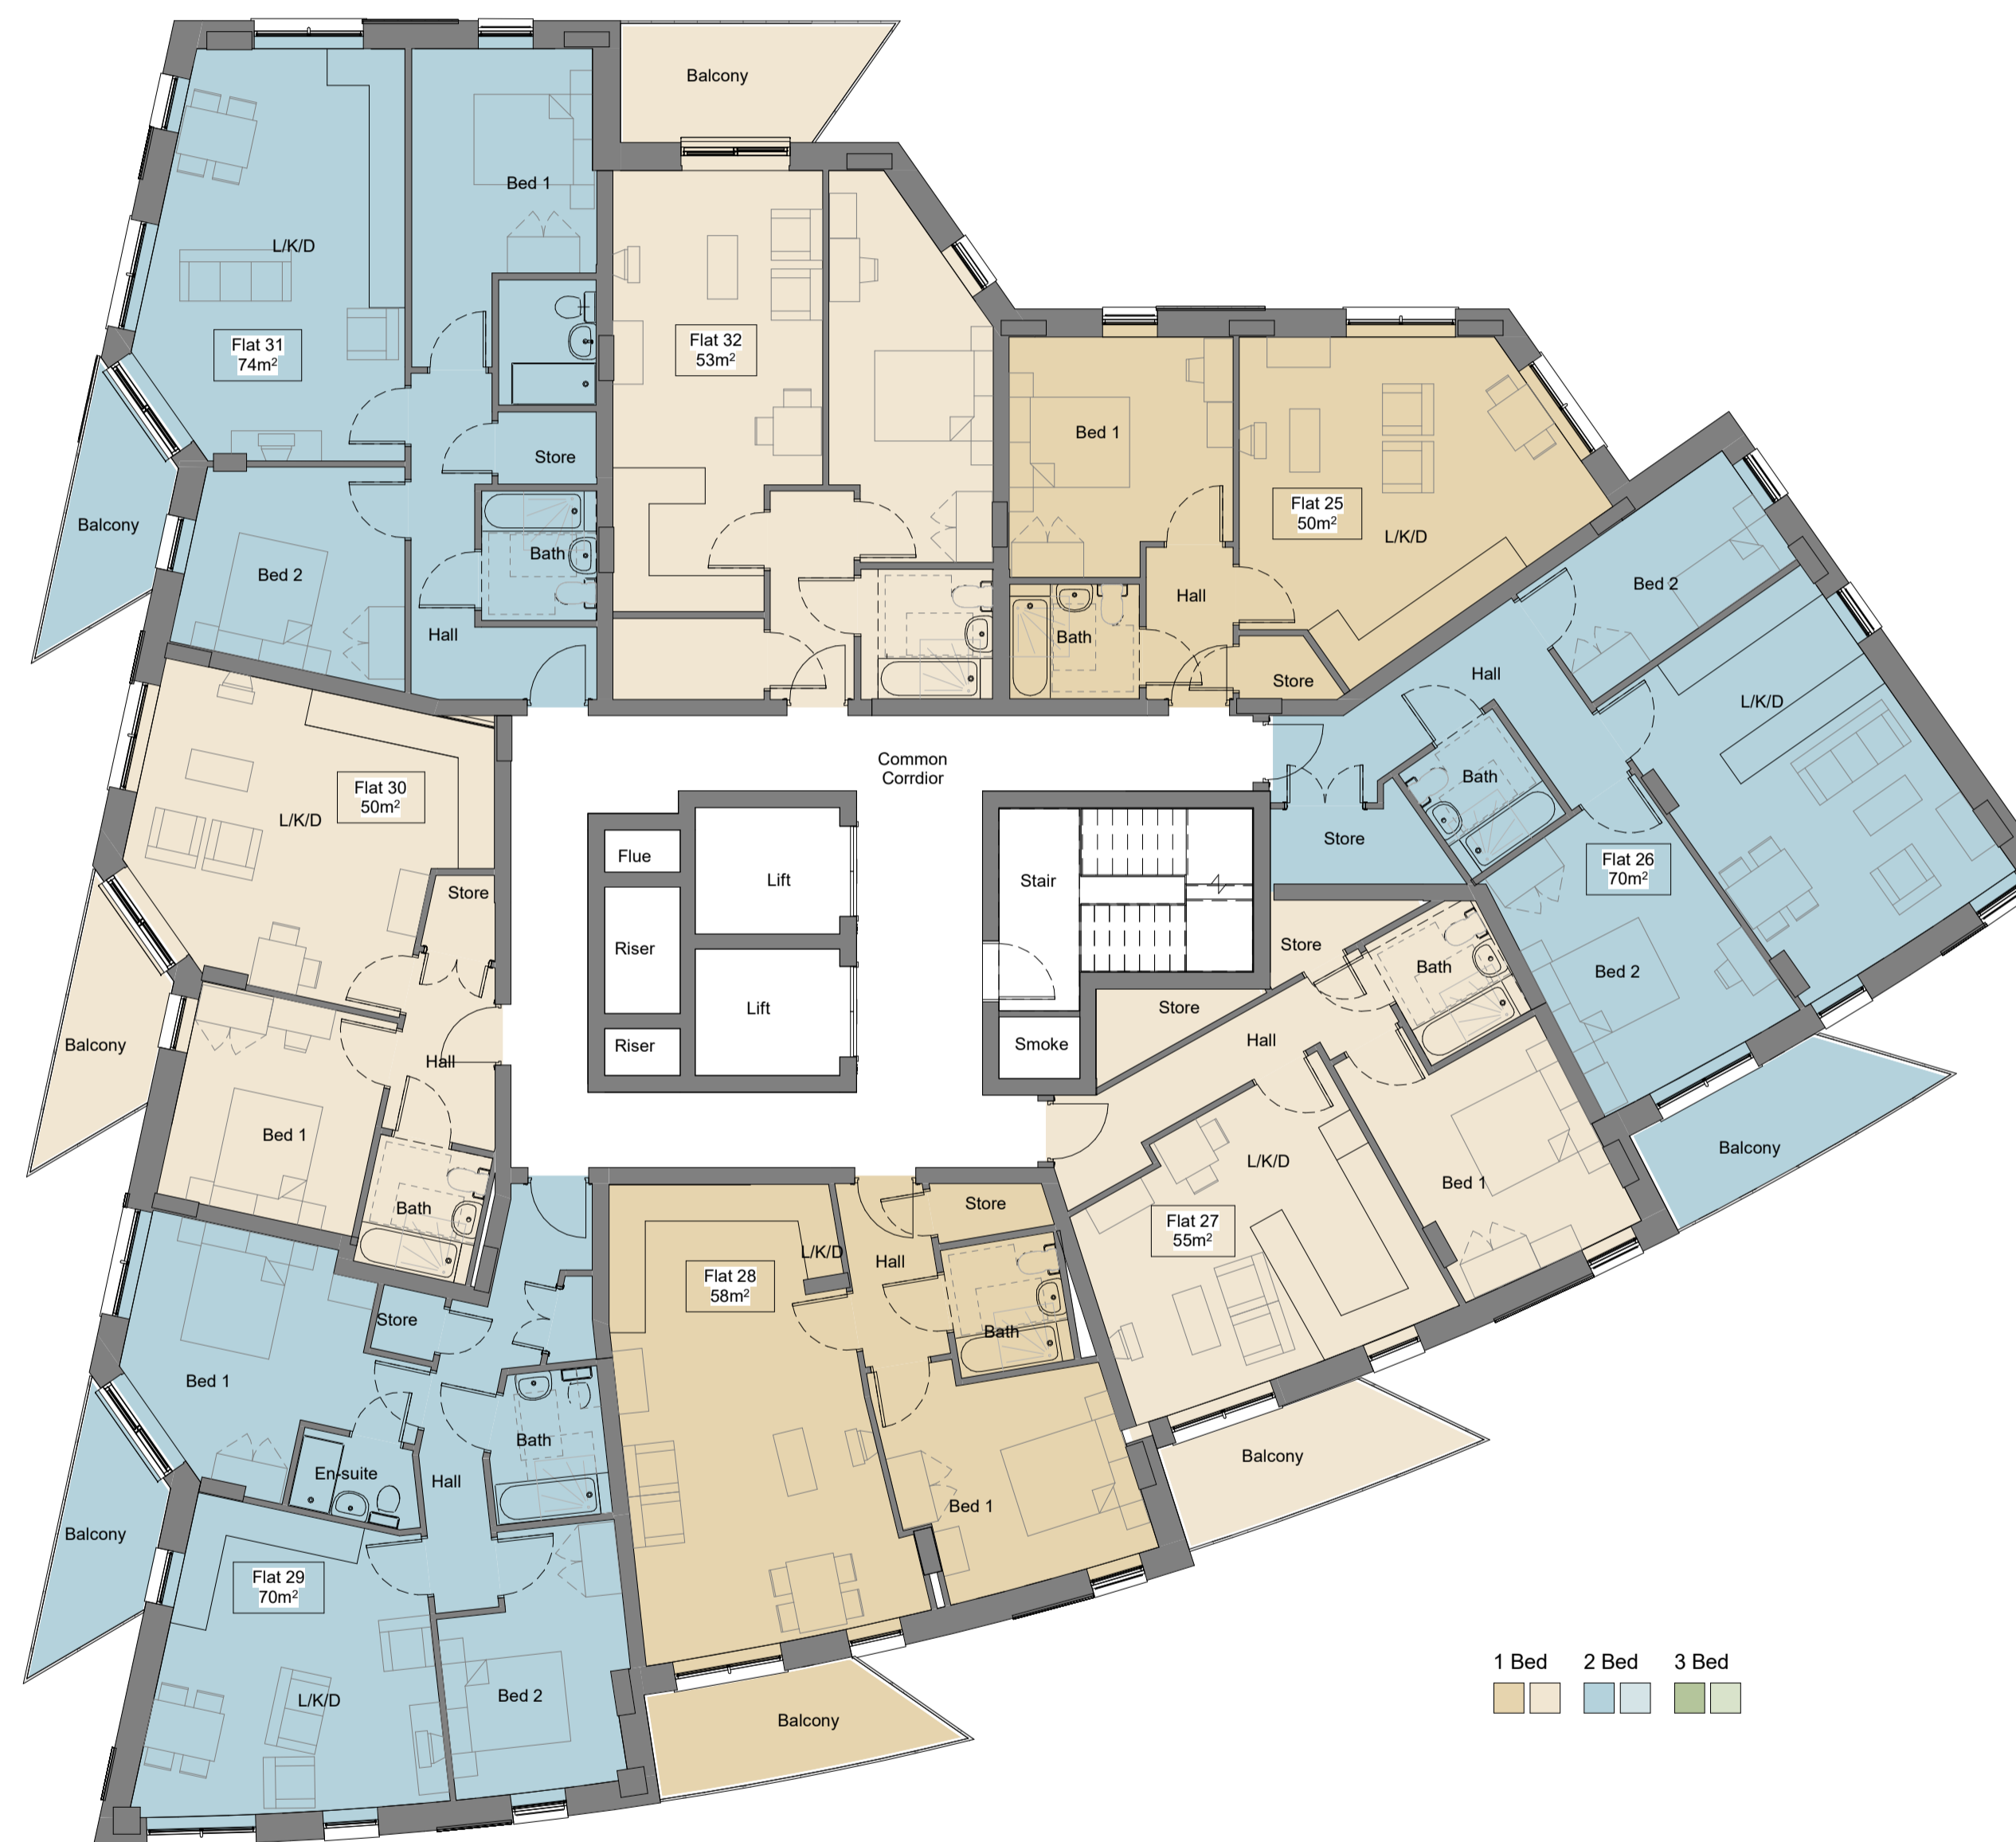

**Block B - Fourth Floor Plan Marketing**  
1:100

Rev	Date	Revision Details	Dr	Ch
P1	26.08.22	Issue for Information	am	sw

London: 76 Great Suffolk Street, London, SE1 0BL  
T 020 7928 2773 E london@ecearchitecture.com  
Sussex: 64-68 Brighton Road, Worthing, West Sussex, BN11 2EN  
T 01903 248777 E sussex@ecearchitecture.com  
Bristol: Westworks, Beacon Tower, Colston Street, Bristol, BS1 4XE  
T 0117 214 1101 E bristol@ecewestworks.com  
www.ecearchitecture.com

**ECE Architecture**

Client

**GOLDSTONE**

Job Title  
**Newtown Road**

Drawing Title  
**Block B Fourth Floor**

Scale  
**1:100 @ A1 / 1:200 @ A3**



Project	Originator	Zone	Level	Type	Displ.	Drp. No.	Rev
7010 - ECE - V2 - XX - GA - A -01-514_P1							

Drawn	Checked	Date
AM	SW	23.02.22

Status

**INFORMATION**

Colour Legend by Apartment Type - Block B

- 1
- 2
- 3
- 4
- 7
- 8
- 9
- 10



- 1 Bed
- 2 Bed
- 3 Bed

Block B - Fifth FFL Floorplan Marketing  
1:100

Rev	Date	Revision Details	Dr	Ch
P1	26.08.22	Issue for Information	am	sw

London: 76 Great Suffolk Street, London, SE1 0BL  
T 020 7928 2773 E london@ecearchitecture.com

Sussex: 64-68 Brighton Road, Worthing, West Sussex, BN1 1ZEN  
T 01903 248777 E sussex@ecearchitecture.com

Bristol: Westworks, Beacon Tower, Colston Street, Bristol, BS1 4XE  
T 0117 214 1101 E bristol@ecwestworks.com

**ECE Architecture**  
www.ecearchitecture.com

Client

**GOLDSTONE**

Job Title  
Newtown Road

Drawing Title  
Block B Fifth Floor

Scale  
1:100 @ A1 / 1:200 @ A3



Project	Originator	Zone	Level	Type	Displ.	Drg. No.	Rev
7010 - ECE - V2 - XX - GA - A -01-515_P1							


Drawn	Checked	Date
AM	SW	23.02.22

Status

**INFORMATION**

Colour Legend by Apartment Type - Block B

- 1
- 2
- 3
- 4
- 7
- 8
- 9
- 10

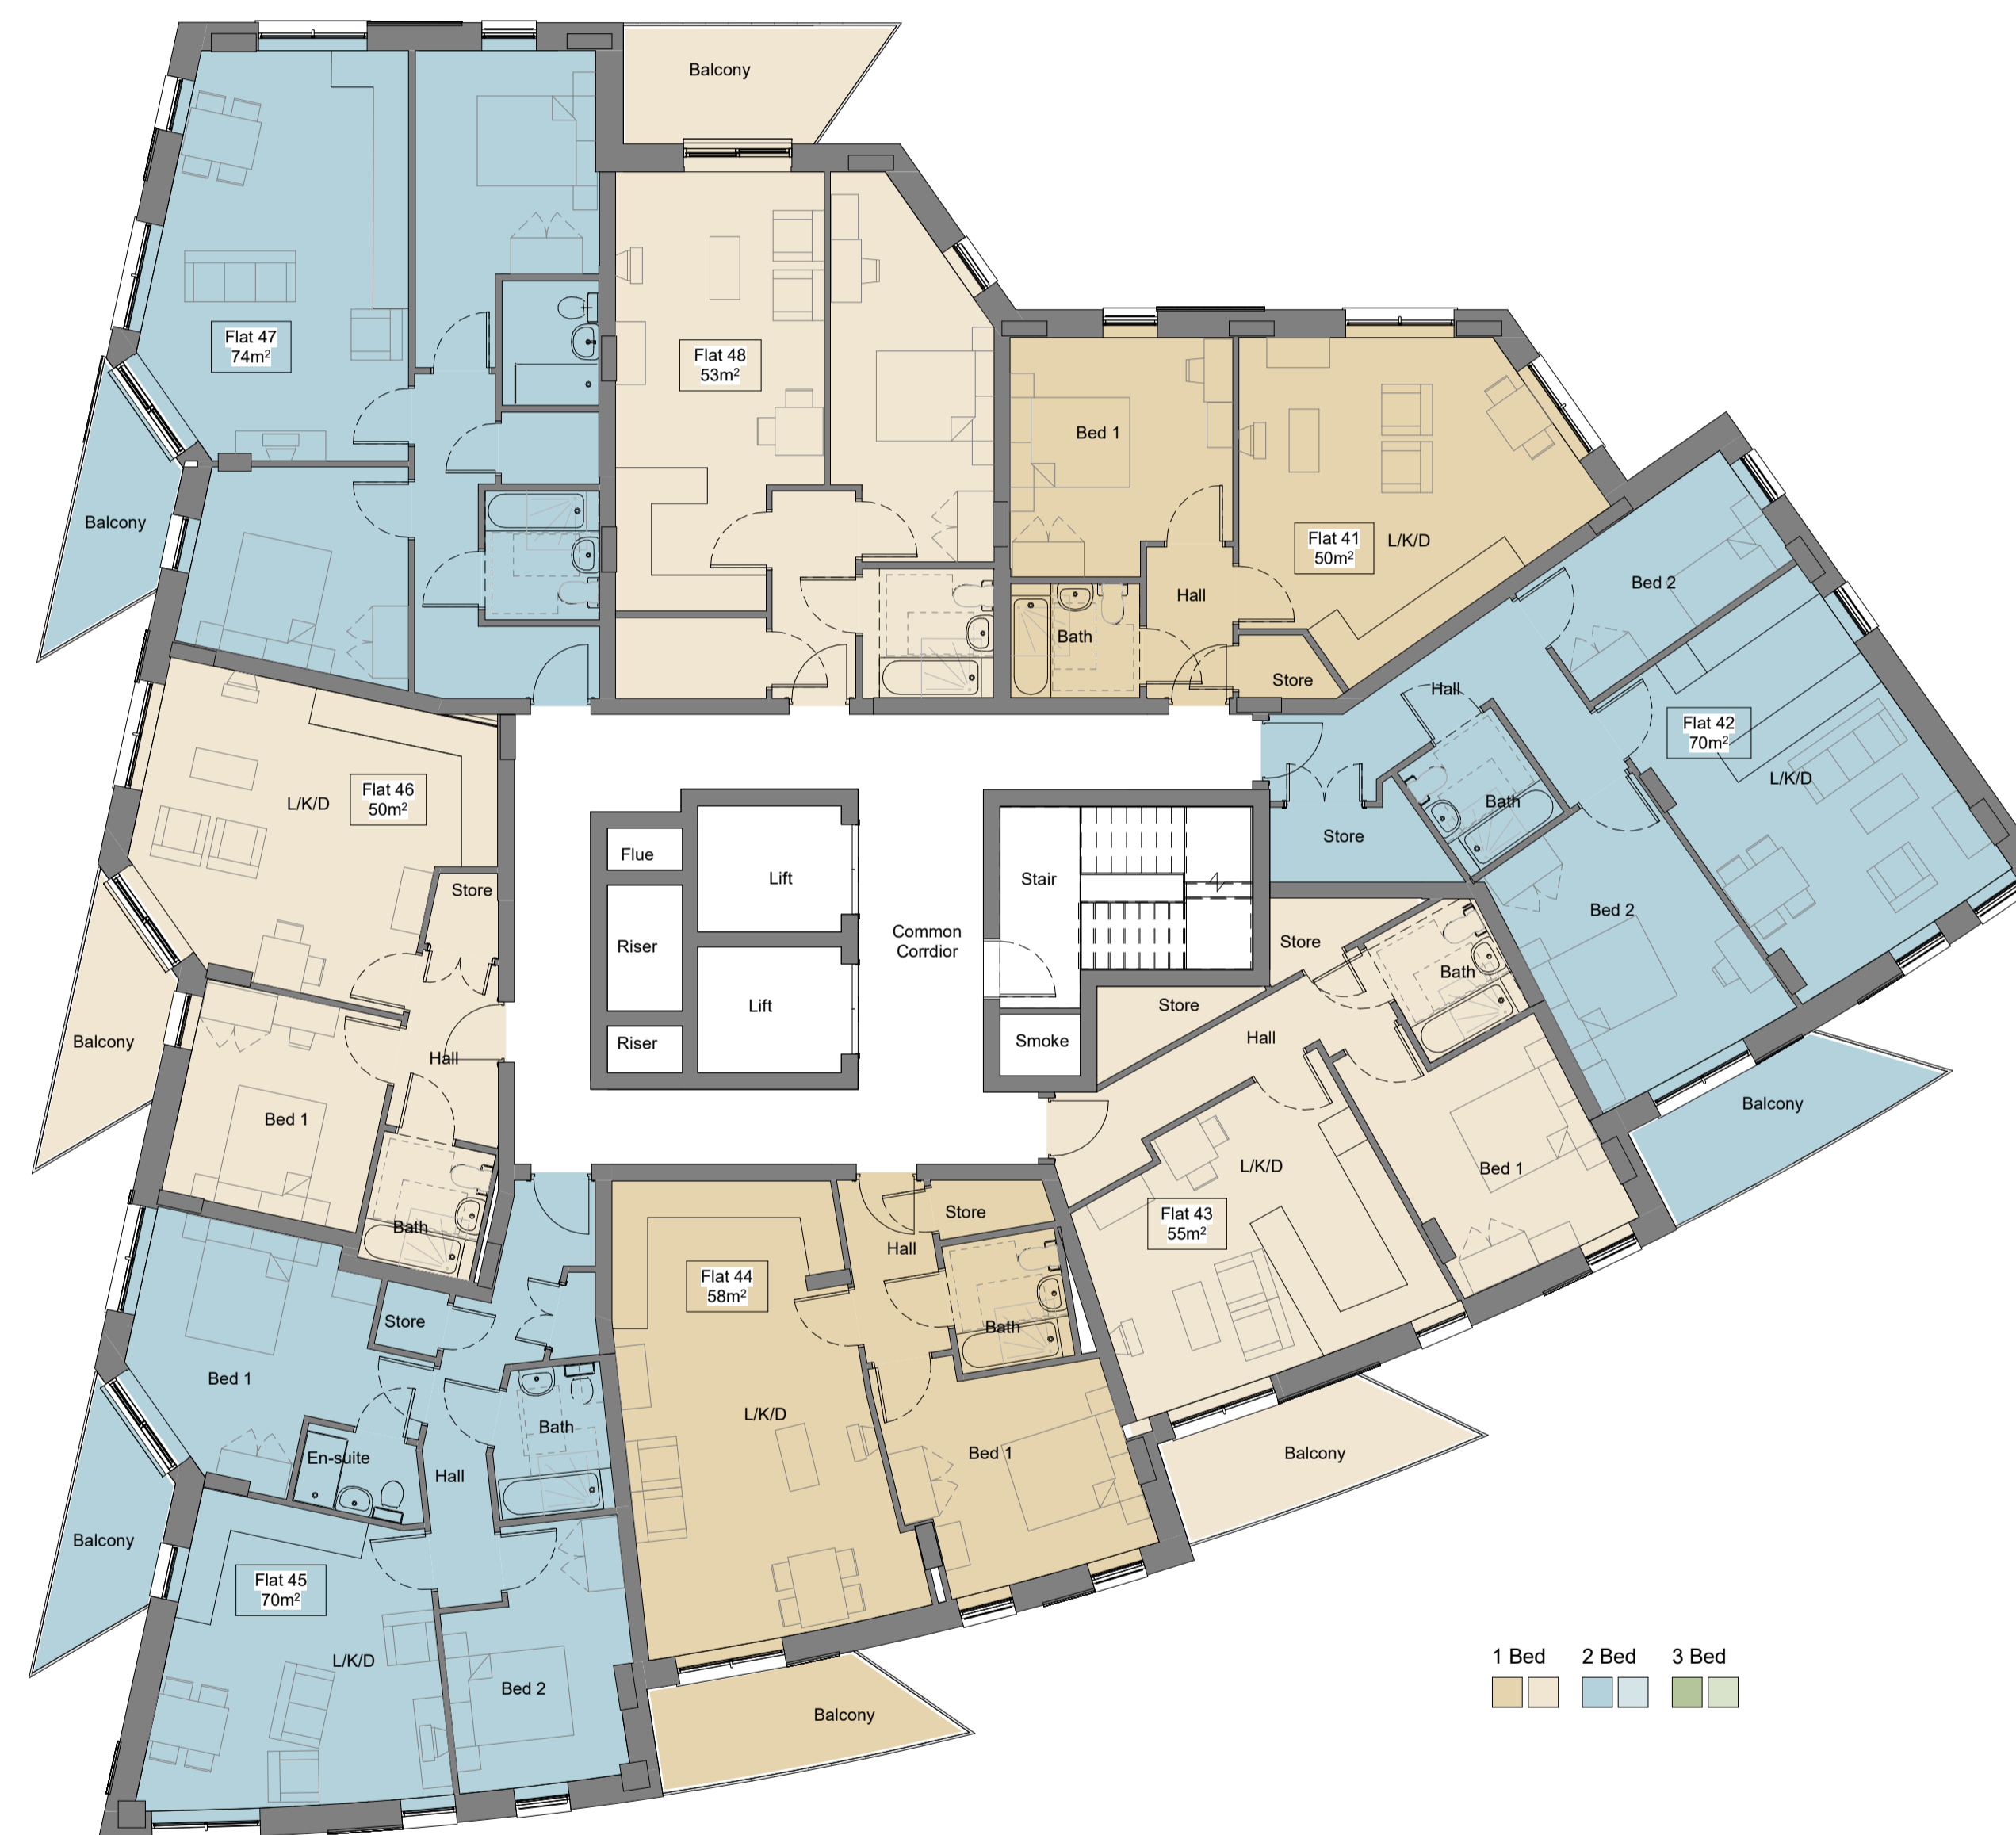

Block B - Sixth FFL Floorplan Marketing  
1:100

Rev	Date	Revision Details	Dr	Ch
P1	26.08.22	Issue for Information	am	sw

London: 76 Great Suffolk Street, London, SE1 0BL  
T 020 7928 2773 E london@ecearchitecture.com  
Sussex: 64-68 Brighton Road, Worthing, West Sussex, BN1 1ZEN  
T 01903 248777 E sussex@ecearchitecture.com  
Bristol: Westworks, Beacon Tower, Colston Street, Bristol, BS1 4XE  
T 0117 214 1101 E bristol@ecwestworks.com  
www.ecearchitecture.com

Client

**GOLDSTONE**

Job Title  
Newtown Road

Drawing Title  
Block B Sixth Floor

Scale  
1:100 @ A1 / 1:200 @ A3



Project	Originator	Zone	Level	Type	Displ.	Drp. No.	Rev
7010 - ECE - V2 - XX - GA - A -01-516_P1							

Drawn	Checked	Date
AM	SW	23.02.22


Status

**INFORMATION**



Colour Legend by Apartment Type - Block B

- 11
- 12
- 13
- 14

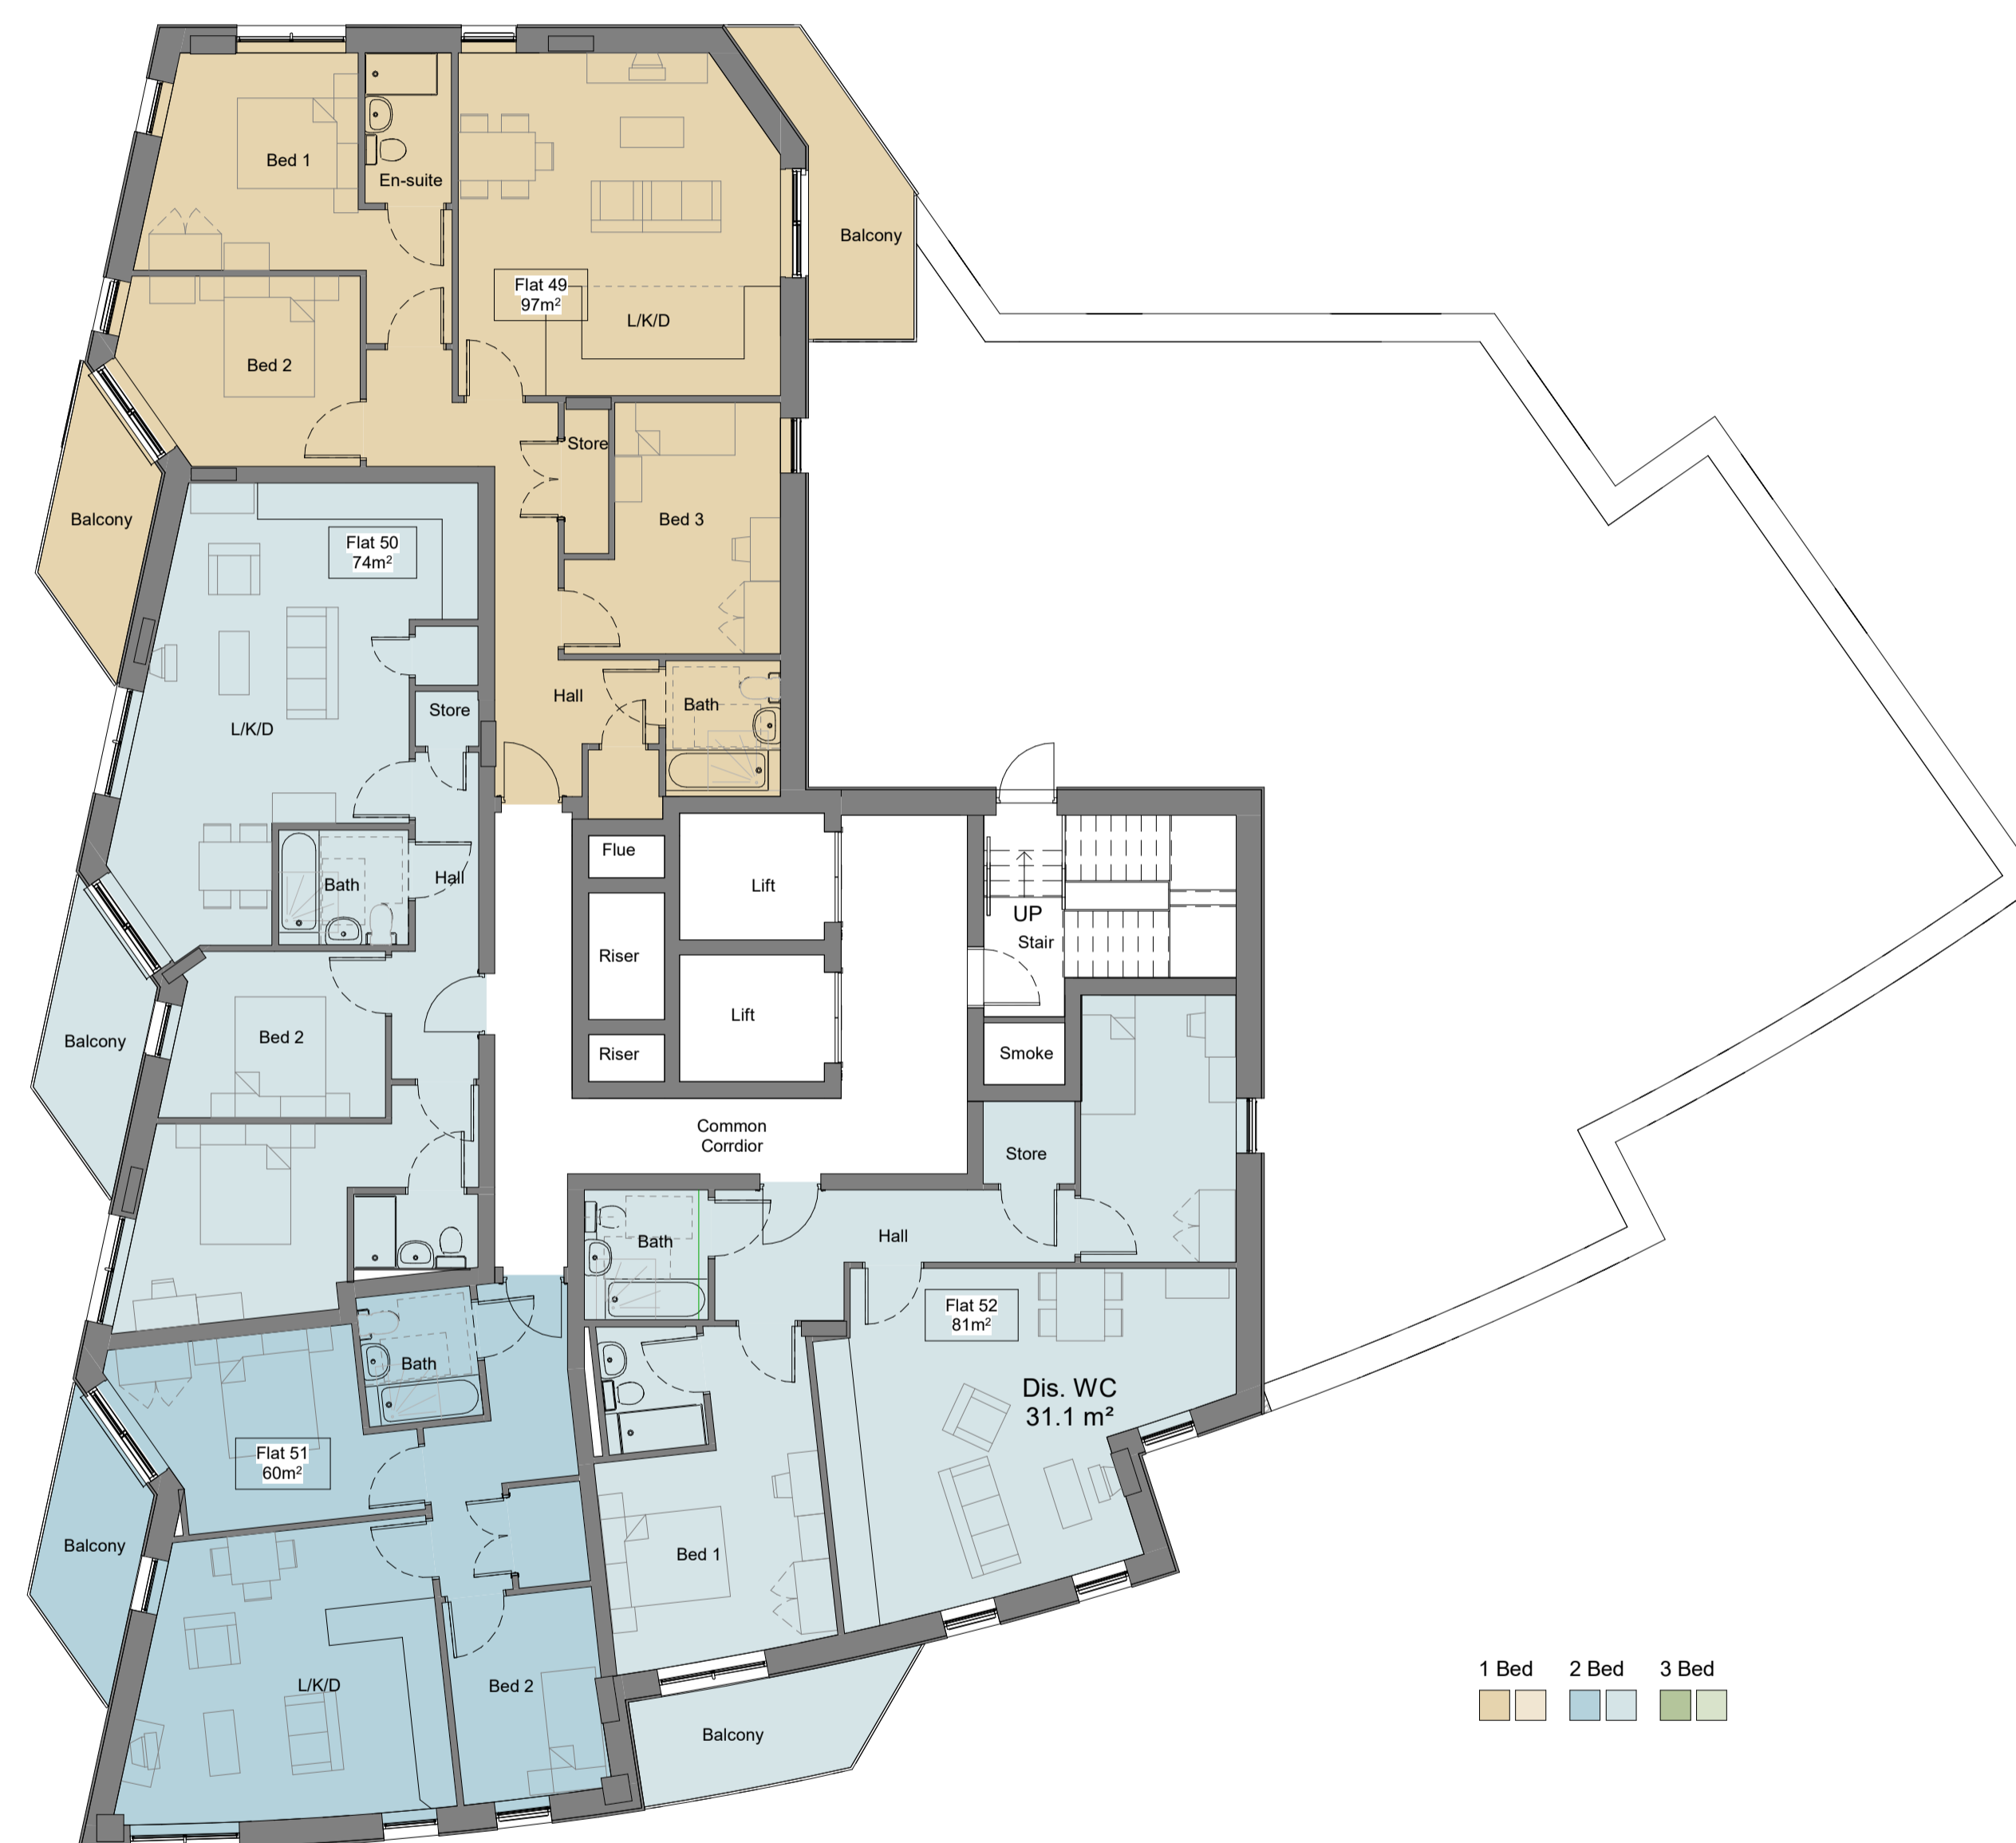

- 1 Bed
- 2 Bed
- 3 Bed

**Block B - Seventh Floor Plan Marketing**  
1:100

Rev	Date	Revision Details	Dr	Ch
P1	26.08.22	Issue for Information	am	sw

London: 76 Great Suffolk Street, London, SE1 0BL  
 T 020 7928 2773 E london@ecearchitecture.com  
 Sussex: 64-68 Brighton Road, Worthing, West Sussex, BN1 1ZEN  
 T 01903 248777 E sussex@ecearchitecture.com  
 Bristol: Westworks, Beacon Tower, Colston Street, Bristol, BS1 4XE  
 T 0117 214 1101 E bristol@ecwestworks.com  
**ECE Architecture**  
 www.ecearchitecture.com

Client

**GOLDSTONE**

Job Title  
**Newtown Road**

Drawing Title  
**Block B Seventh Floor**

Scale  
**1:100 @ A1 / 1:200 @ A3**



Project	Originator	Zone	Level	Type	Displ.	Drp. No.	Rev
7010 - ECE - V2 - XX - GA - A -01-517_P1							

Drawn	Checked	Date
AM	SW	23.02.22

Status

**INFORMATION**