


VISUAL SCALE 1:100

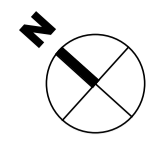


The copyright of this drawing is vested with Corstorphine + Wright Ltd and must not be copied or reproduced without the consent of the company.

Figured dimensions only to be taken from this drawing. DO NOT SCALE.
 All contractors must visit the site and be responsible for checking all setting out dimensions and notifying the architect of any discrepancies prior to any manufacture or construction work.

NOTES:

Mechanical, ventilation and drainage to M&E specialist detail

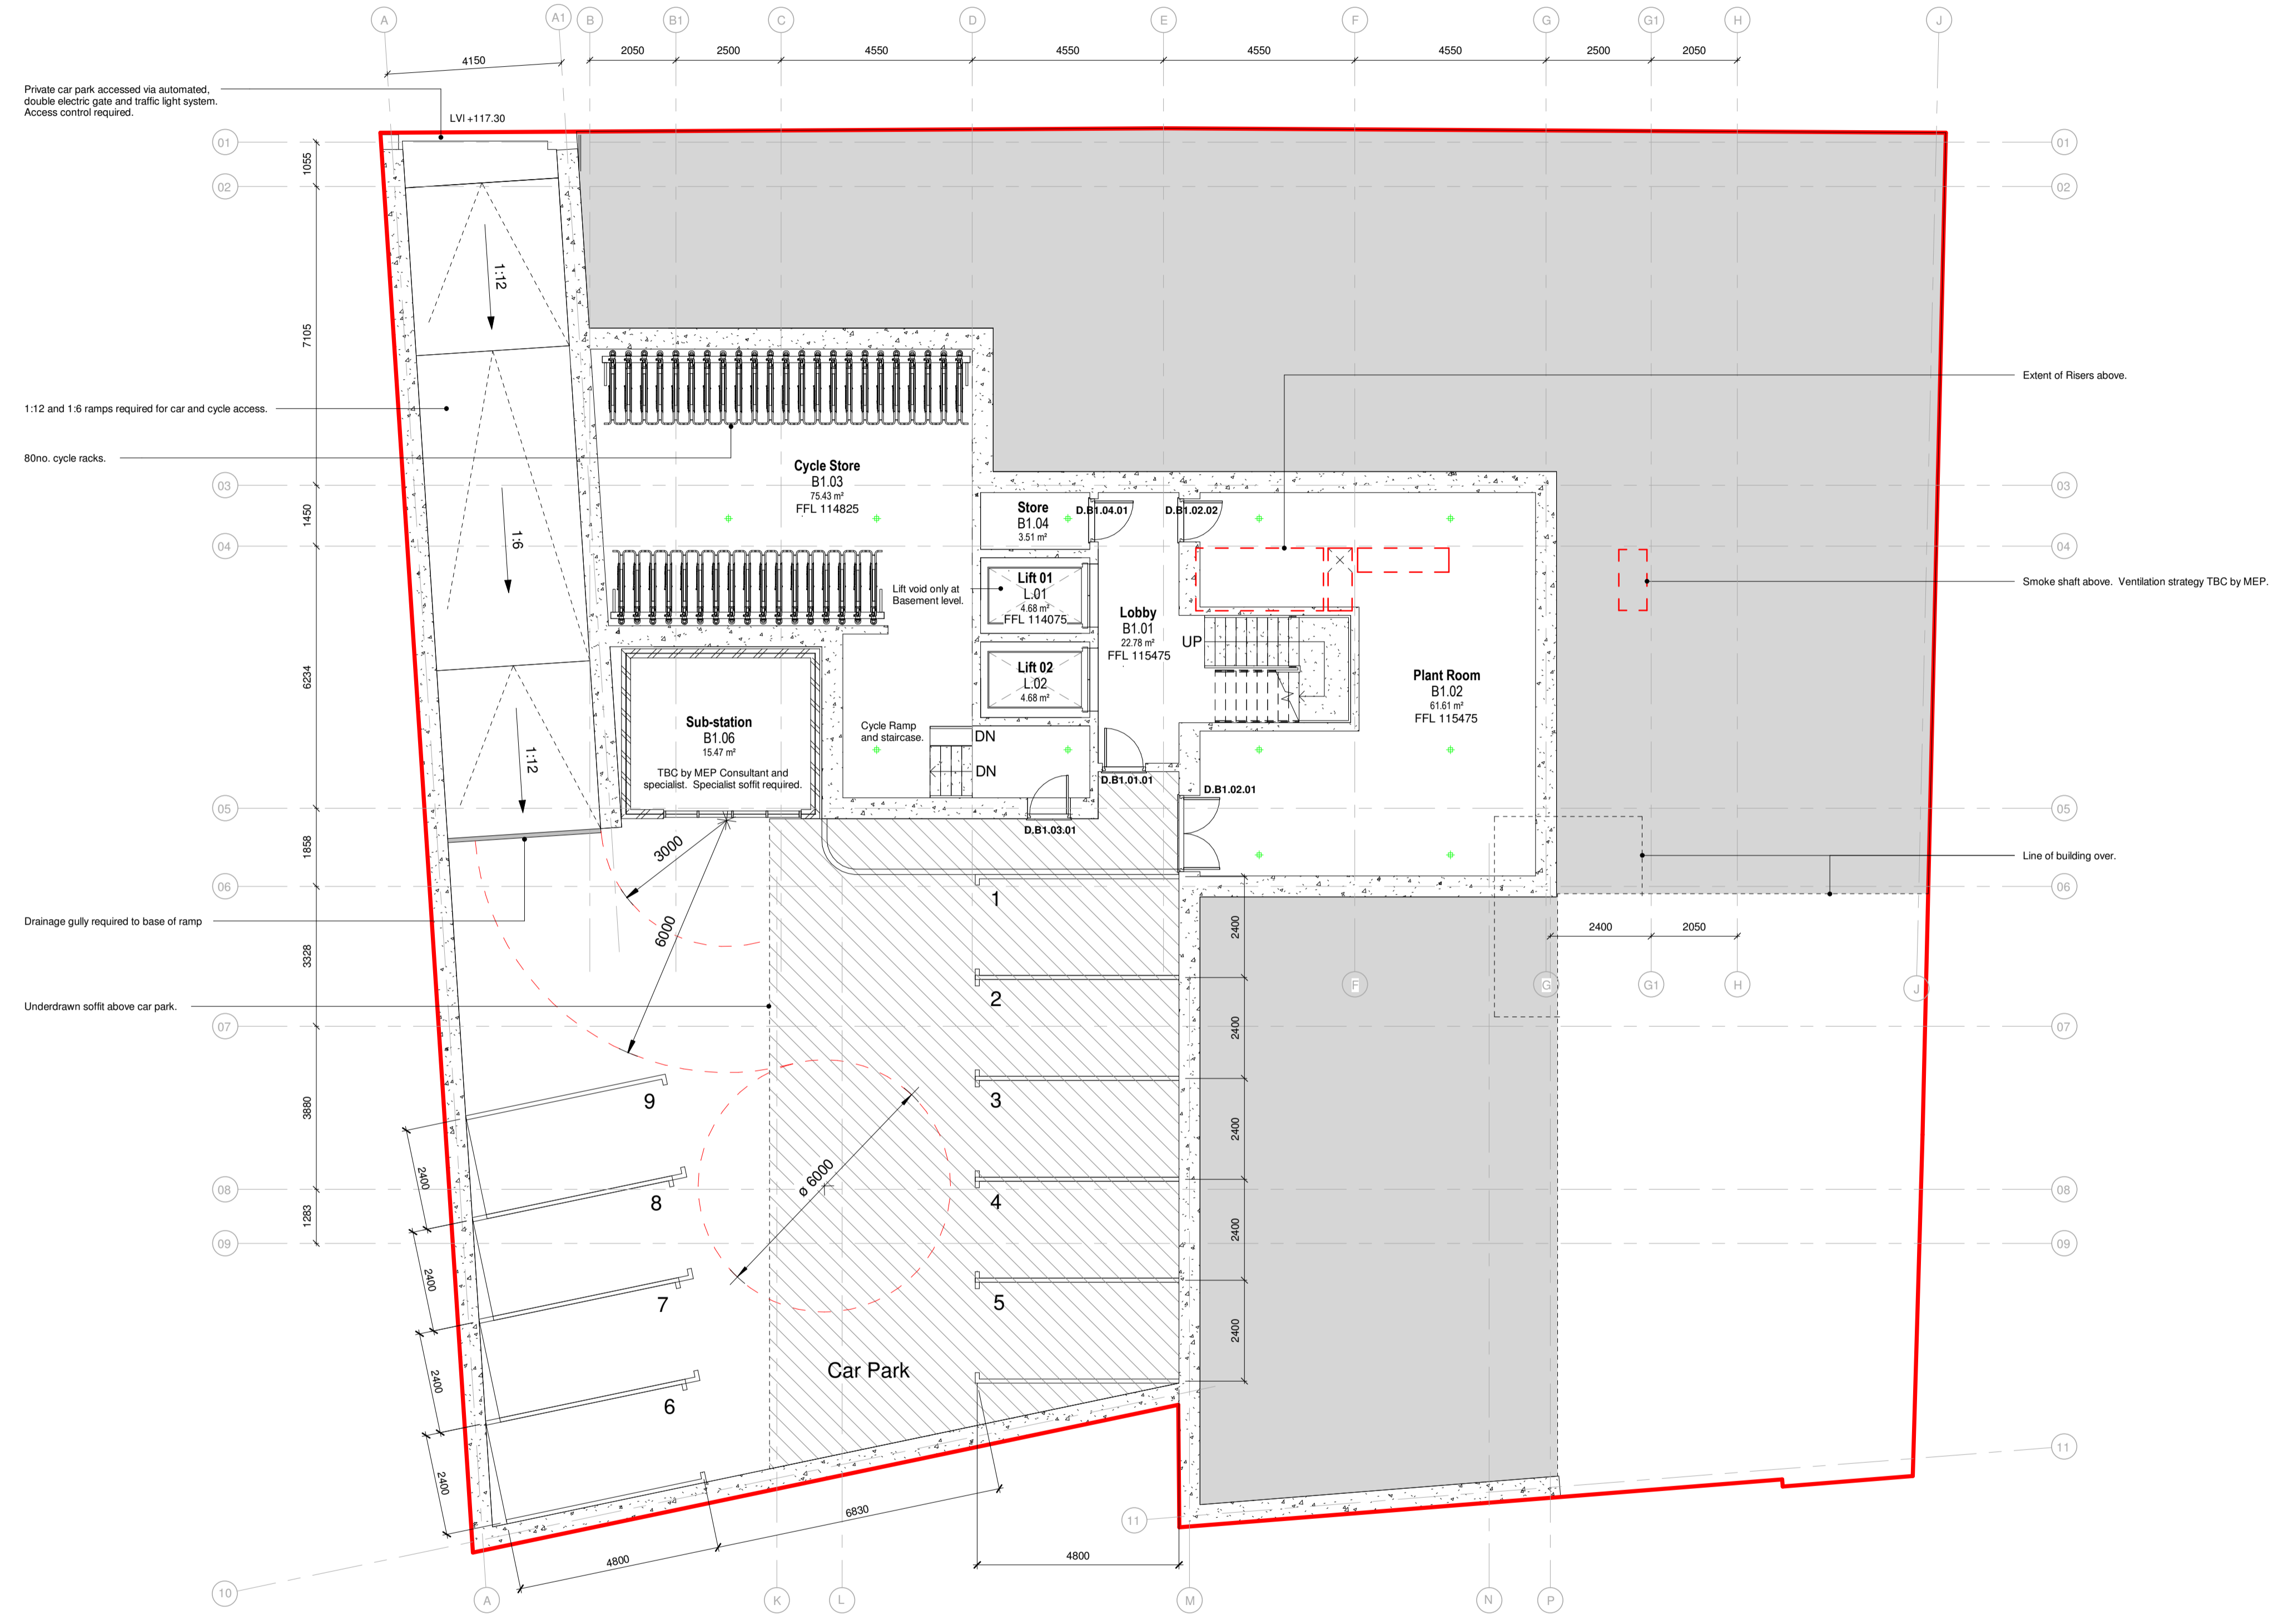

2000- B1 - Basement
 1 : 100

T-02	Amended following Client comments. Carparking dimensions added for clarity.	30.01.2020	TD	RG
T-01	Areas amended in line with Area Schedule.	28.01.2020	GMO	RG
T-00	First issue.	27.01.2020	TD	RK
Rev	Description	Date	Dr by	App by

Project Stage

Information

Client:
 10M Developments

Project:
 Warwick Street

Drawing Title:
 General Arrangement - Basement

Drawn	Checked	Paper Size	Scale	Date
TD	RK	A1	1 : 100@A1	27/01/2020

Drawing No.
 18588-2000

Drawing BIM Name:
 18588-CW-XX-ZZ-M3-A-XXXX-S1.RVT

CDE Area:	Suitability Code:	BIM Revision:
		P01.01



- Warwick
- London
- Birmingham
- Manchester
- Leeds
- Canterbury
- Glasgow
- Dublin

Alpha Works - Alpha building
 Suffolk Street - Birmingham - B1 1TT
 Tel. 0121 737 8350 www.corstorphine-wright.com